


1 PLAN AT GRADE CHICKEN COOP
 A350 SCALE: 1/2" = 1'-0"

- FRAMING / SIDING**
- a = 4x4
 - b = 2x4
 - c = 2x6
 - x = CHICKEN WIRE
 - y = HORZ. 5" SHIPLAP SIDING W/ MITERED OUTSIDE CORNERS
 - z = SLIDING DOOR


SET ALL DRIP EDGE DIMENSIONS W/ ARCHITECT IN FIELD

EXISTING ELECTRICAL POST NO CHANGE

SET CARRIAGE BOLT LOCATIONS W/ ARCHITECT

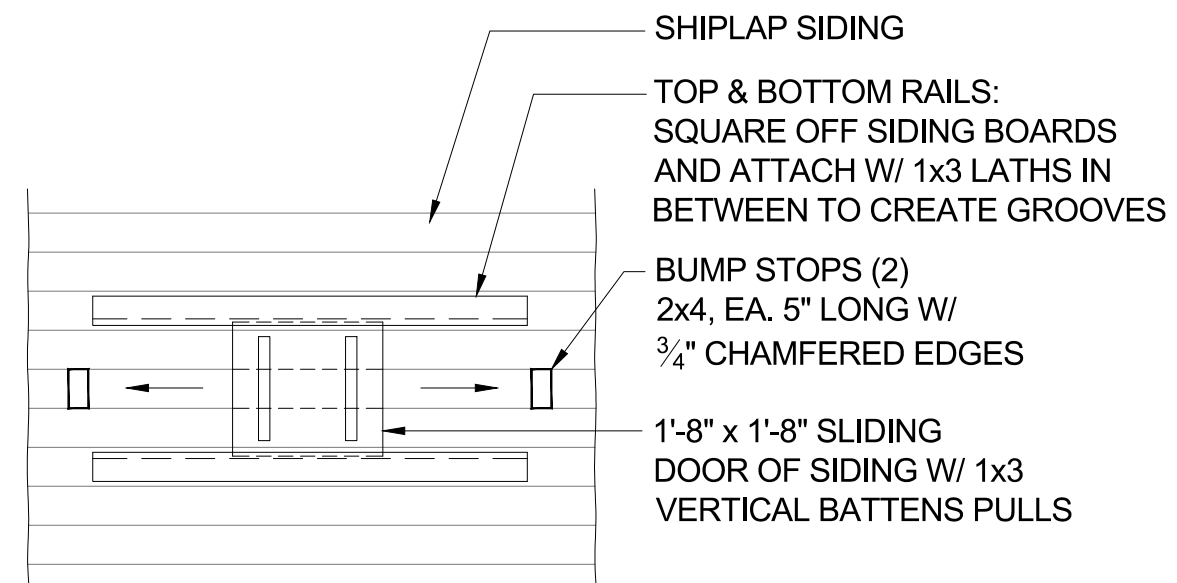

2 NORTH SLIDING DOOR
 A350 SOUTH ELEVATION SIMILIAR

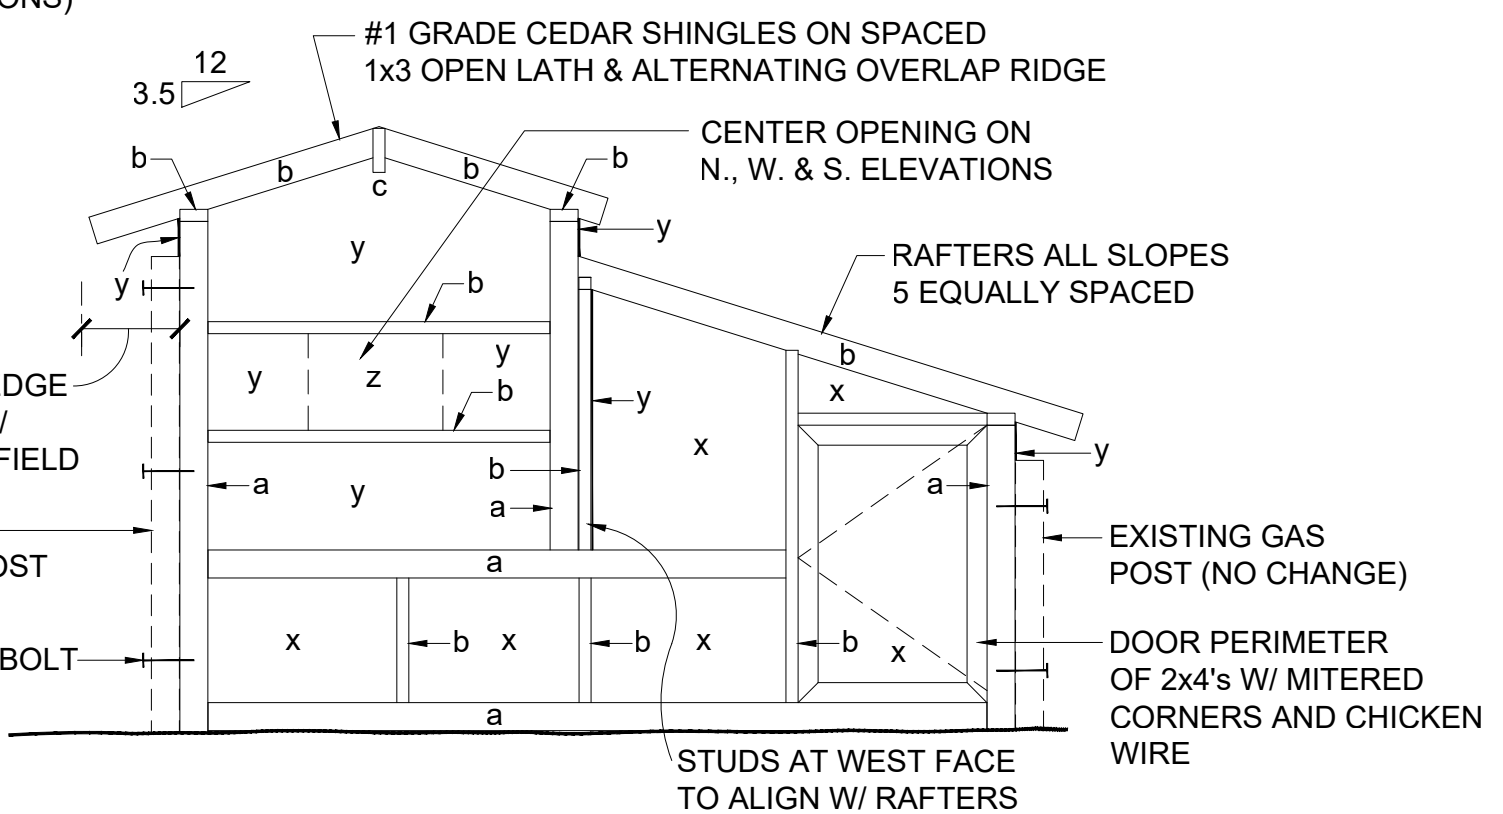

3 NORTH ELEVATION FRAMING / SIDING
 A350 SOUTH ELEVATION OPPOSITE HAND

PHASE 4 IMPROVEMENTS AT THE
OCEAN CITY LIFE SAVING STATION
 801 4th STREET
 OCEAN CITY, NEW JERSEY 08226
 CITY OF OCEAN CITY, OWNER

MICHAEL CALAFATI, RA NJ#21AI00902900
 Certificate of Authorization
 #21AC0084500 / Expires 01/2022

MCA

Michael Calafati Architect, LLC
 510 Bank Street, PO Box 2363, Cape May, NJ 08204
 609 884 4922 www.calafati.com

06/02/20 ADDENDUM #1
 05/20/20 ISSUED FOR BID
 DATE REVISION
 DRAWN BY: BD
 DATE 04/06/20
 SCALE: AS NOTED

CHICKEN COOP

A350