

ROOM NO.	DESCRIPTION	FLOOR	BASE	WALLS				CLG.	CLG. HGT.	REMARKS
				NORTH	EAST	SOUTH	WEST			
FIRST FLOOR PLAN										
100	VESTIBULE	WALK-OFF	RUBBER	PTD-1	PTD-1	PTD-1	PTD-1	ACT-1	-	Walk off carpet tile
101	LOBBY	LVP	RUBBER	PTD-1	PTD-1	PTD-1	PTD-1	ACT-1	-	
102	RECEPTION	LVP	RUBBER	PTD-1	PTD-1	PTD-1	PTD-1	ACT-1	-	
103	CLOSET	LVP	RUBBER	PTD-1	PTD-1	PTD-1	PTD-1	GYP. BD.	-	
104	CORRIDOR	LVP	RUBBER	PTD-1	PTD-1	PTD-1	PTD-1	ACT-1	-	
105	OFFICE #1	CPT.TILE	RUBBER	PTD-1	PTD-1	PTD-1	PTD-1	ACT-1	-	
106	OFFICE #2	CPT.TILE	RUBBER	PTD-1	PTD-1	PTD-1	PTD-1	ACT-1	-	
107	OFFICE #3	CPT.TILE	RUBBER	PTD-1	PTD-1	PTD-1	PTD-1	ACT-1	-	
108	OFFICE #4	CPT.TILE	RUBBER	PTD-1	PTD-1	PTD-1	PTD-1	ACT-1	-	
109	OFFICE #5	CPT.TILE	RUBBER	PTD-1	PTD-1	PTD-1	PTD-1	ACT-1	-	
110	OFFICE #6	CPT.TILE	RUBBER	PTD-1	PTD-1	PTD-1	PTD-1	ACT-1	-	
111	STORAGE	LVP	RUBBER	PTD-1	PTD-1	PTD-1	PTD-1	GYP. BD.	-	
112	COPY	LVP	RUBBER	PTD-1	PTD-1	PTD-1	PTD-1	ACT-1	-	
113	CLOSET	LVP	RUBBER	PTD-1	PTD-1	PTD-1	PTD-1	GYP. BD.	-	
114	PUBLIC TOILET	TILE	TILE	PTD-2/TILE	PTD-2/TILE	PTD-2/TILE	PTD-2/TILE	ACT-1	-	PROVIDE TILE TO 78" A.F.F.
115	CLOSET	CPT.TILE	RUBBER	PTD-1	PTD-1	PTD-1	PTD-1	GYP. BD.	-	
116	CONFERENCE	CPT.TILE	RUBBER	PTD-1	PTD-1	PTD-1	PTD-1	ACT-1	-	
117	ELEVATOR	TILE	TILE	PTD-2/TILE	PTD-2/TILE	PTD-2/TILE	PTD-2/TILE	ACT-1	-	
118	STORAGE	LVP	RUBBER	PTD-1	PTD-1	PTD-1	PTD-1	GYP. BD.	-	
119	STAFF TOILET	TILE	TILE	PTD-2/TILE	PTD-2/TILE	PTD-2/TILE	PTD-2/TILE	ACT-1	-	PROVIDE TILE TO 78" A.F.F.
120	MECH / STORAGE	LVP	RUBBER	PTD-1	PTD-1	PTD-1	PTD-1	GYP. BD.	-	
121	BREAK ROOM	LVP	RUBBER	PTD-1	PTD-1	PTD-1	PTD-1	ACT-1	-	
122	I.T. ROOM	SDT	RUBBER	PTD-1	PTD-1	PTD-1	PTD-1	GYP. BD.	-	
123	EGRESS STAIR	RUBBER	RUBBER	PTD-1	PTD-1	PTD-1	PTD-1	GYP. BD.	-	RUBBER TREADS AND RISERS
124	STORAGE	LVP	RUBBER	PTD-1	PTD-1	PTD-1	PTD-1	ACT-1	-	
125	CORRIDOR	LVP	RUBBER	PTD-1	PTD-1	PTD-1	PTD-1	ACT-1	-	
126	SHARED OFFICE #7	CPT.TILE	RUBBER	PTD-1	PTD-1	PTD-1	PTD-1	ACT-1	-	
127	SHARED OFFICE #8	CPT.TILE	RUBBER	PTD-1	PTD-1	PTD-1	PTD-1	ACT-1	-	
128	SHARED OFFICE #9	CPT.TILE	RUBBER	PTD-1	PTD-1	PTD-1	PTD-1	ACT-1	-	
129	SHARED OFFICE #10	CPT.TILE	RUBBER	PTD-1	PTD-1	PTD-1	PTD-1	ACT-1	-	


Finish General Notes

- ALL CONSTRUCTION REQUIRED TO BE PAINTED SHALL UTILIZE A MINIMUM OF A THREE (3) COAT SYSTEM IN ACCORDANCE WITH THE MFR'S RECOMMENDATIONS (ALL PAINT SHALL BE BY BENJAMIN MOORE, SHERWIN WILLIAMS OR APPROVED EQUAL
- ALL WALL PAINT, U.N.O., SHALL BE LOW LUSTRE ENAMEL.
- FINAL FINISHES AS SELECTED BY OWNER; MANUFACTURERS FINISH SCHEDULE SHALL BE PROVIDED BY OWNER


MANUFACTURER FINISH SCHEDULE

FLOORS:	MANU.: MOHAWK GROUP No: C0179 / Stonework (12" x 24") Color: Metamorphic / 250	PTD-2	Manu: Sherwin Williams Color: SW7043 / Wordly Gray
CARPET	MANU.: MOHAWK No: BT417 / Restore Color: Atmospheric / 983	TILE	MANU.: DAL TILE Name: Marble Attache (12" x 24") PATTERN: Running Bond Color: Crux / MA84 / Satin
TILE	MANU.: DAL TILE Name: Dignitary (24" x 24") Textured PATTERN: - Color: Superior Taupe DRO8	FRP	Manu: Glasliner/Smooth Color: TBD
SDT	MANU.: ARMSTRONG Name: Excelon SDT Color: 51959 / Coal	Miscellaneous:	Manu: Wilsonart No: 7909-60 Color: Fusion Maple
Egress Stair (TREADS & RISERS)	MFR: ROPPE NO: 95 WITH LL INSERT COLOR: 631 / SAHARA	Solid Surface:	Manu: Corian Color: Doeskin
Base:		Transition/Tile Carpet Joiner	Manu: Roppe No: 50 Color: 114 Lunar Dust
RUBBER	MANU.: ROPPE No: 30/Sketch/4" Color: 114 Lunar Dust	Window Treatment:	WT-1 T.B.D.
TILE	MANU.: DAL TILE Name: Dignitary (6" x 24") Textured Color: Superior Taupe DRO8		
Walls:			
PTD-1	Manu: Sherwin Williams Color: SW7064 / Passive		


ROOM NO.	DESCRIPTION	FLOOR	BASE	WALLS				CLG.	CLG. HGT.	REMARKS
				NORTH	EAST	SOUTH	WEST			
FIRST FLOOR PLAN										
200	CORRIDOR	CPT.TILE	RUBBER	PTD-1	PTD-1	PTD-1	PTD-1	ACT-1	-	
201	SITTING AREA	CPT.TILE	RUBBER	PTD-1	PTD-1	PTD-1	PTD-1	ACT-1	-	
202	OFFICE #11	CPT.TILE	RUBBER	PTD-1	PTD-1	PTD-1	PTD-1	ACT-1	-	
203	OFFICE #12	CPT.TILE	RUBBER	PTD-1	PTD-1	PTD-1	PTD-1	ACT-1	-	
204	OFFICE #13	CPT.TILE	RUBBER	PTD-1	PTD-1	PTD-1	PTD-1	ACT-1	-	
205	OFFICE #14	CPT.TILE	RUBBER	PTD-1	PTD-1	PTD-1	PTD-1	ACT-1	-	
206	OFFICE #15	CPT.TILE	RUBBER	PTD-1	PTD-1	PTD-1	PTD-1	ACT-1	-	
207	OFFICE #16	CPT.TILE	RUBBER	PTD-1	PTD-1	PTD-1	PTD-1	ACT-1	-	
208	CORRIDOR	CPT.TILE	RUBBER	PTD-1	PTD-1	PTD-1	PTD-1	ACT-1	-	
209	STAFF TOILET	TILE	TILE	PTD-2/TILE	PTD-2/TILE	PTD-2/TILE	PTD-2/TILE	ACT-1	-	
210	STAFF TOILET	TILE	TILE	PTD-2/TILE	PTD-2/TILE	PTD-2/TILE	PTD-2/TILE	ACT-1	-	
211	BEVERAGE	CPT.TILE	RUBBER	PTD-1	PTD-1	PTD-1	PTD-1	ACT-1	-	
212	CLOSET	CPT.TILE	RUBBER	PTD-1	PTD-1	PTD-1	PTD-1	GYP. BD.	-	
213	CONFERENCE	CPT.TILE	RUBBER	PTD-1	PTD-1	PTD-1	PTD-1	ACT-1	-	
214	MECH./STORAGE	LVP	RUBBER	PTD-1	PTD-1	PTD-1	PTD-1	GYP. BD.	-	PROVIDE TILE TO 78" A.F.F.
215	JANITOR / UTILITY	LVP	RUBBER	PTD-1	PTD-1	PTD-1	PTD-1	GYP. BD.	-	
216	CORRIDOR	CPT.TILE	RUBBER	PTD-1	PTD-1	PTD-1	PTD-1	ACT-1	-	
217										
218	OFFICE	CPT.TILE	RUBBER	PTD-1	PTD-1	PTD-1	PTD-1	ACT-1	-	
219	CLOSET	CPT.TILE	RUBBER	PTD-1	PTD-1	PTD-1	PTD-1	ACT-1	-	PROVIDE TILE TO 78" A.F.F.
220	STORAGE	TILE	TILE	PTD-1	PTD-1	PTD-1	PTD-1	ACT-1	-	
221	CLOSET	TILE	TILE	PTD-1	PTD-1	PTD-1	PTD-1	ACT-1	-	
222	PRIVATE BEVERAGE	TILE	TILE	PTD-1	PTD-1	PTD-1	PTD-1	ACT-1	-	
223	PRIVATE TOILET	TILE	TILE	PTD-2/TILE	PTD-2/TILE	PTD-2/TILE	PTD-2/TILE	ACT-1	-	
224	CLOSET	CPT.TILE	RUBBER	PTD-1	PTD-1	PTD-1	PTD-1	ACT-1	-	
225	JIM'S OFFICE	CPT.TILE	RUBBER	PTD-1	PTD-1	PTD-1	PTD-1	ACT-1	-	
226	EGRESS STAIR	RUBBER	RUBBER	PTD-1	PTD-1	PTD-1	PTD-1	GYP. BD.	-	RUBBER TREADS AND RISERS
227	CORRIDOR	CPT.TILE	RUBBER	PTD-1	PTD-1	PTD-1	PTD-1	ACT-1	-	
228	MECH / STORAGE	LVP	RUBBER	PTD-1	PTD-1	PTD-1	PTD-1	GYP. BD.	-	

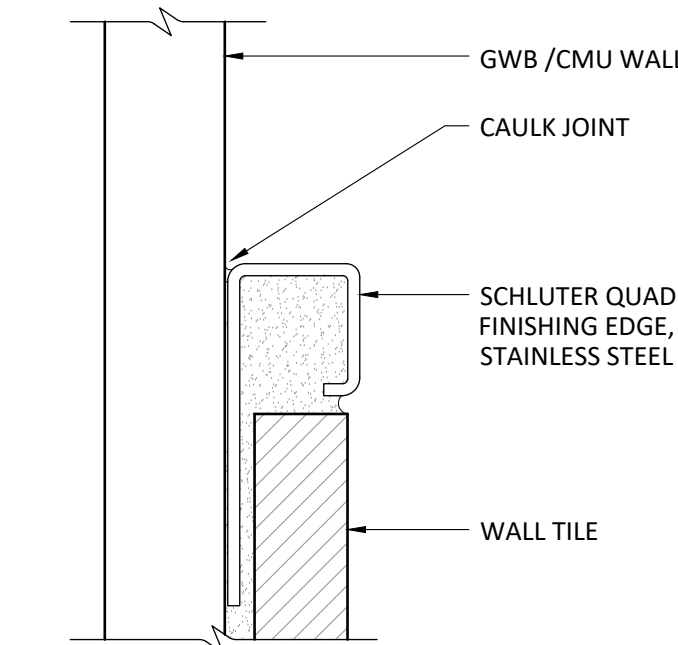


1 SCHLUTER EDGE DETAIL
Scale: NTS

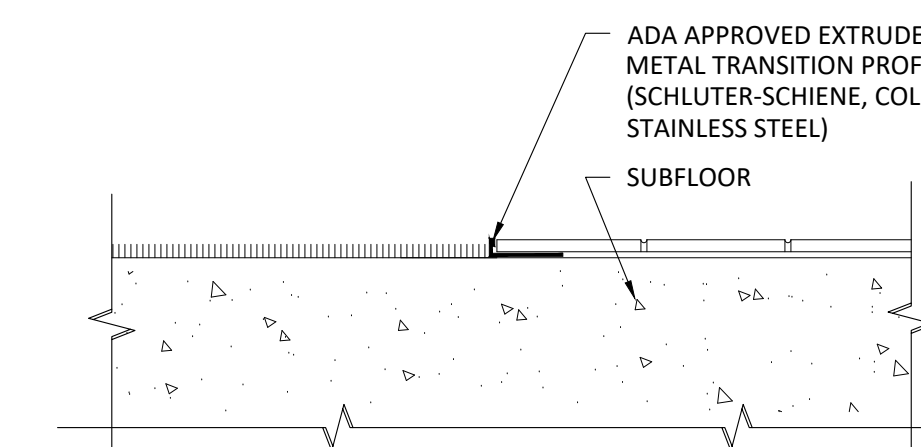

2 CARPET TO TILE TRANSITION
Scale: 3" = 1'-0"

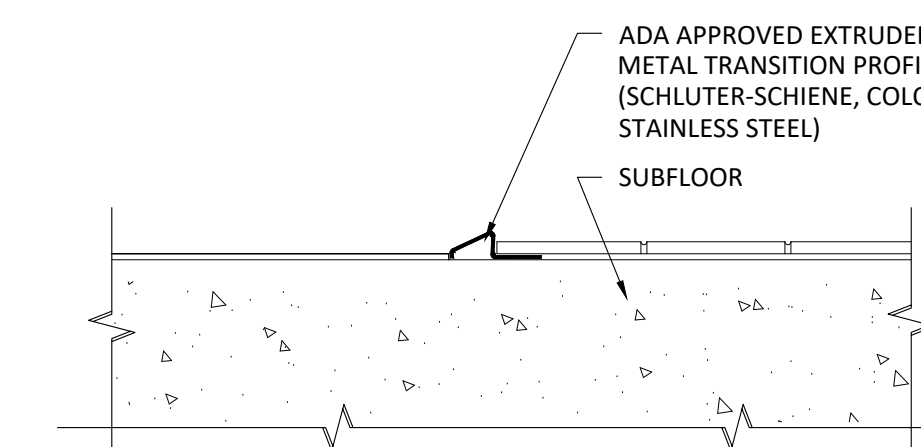

3 LVP TO TILE TRANSITION
Scale: 3" = 1'-0"

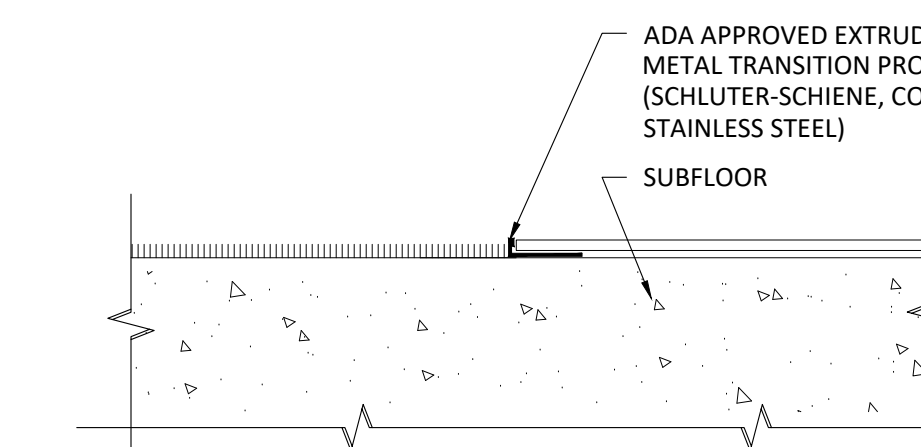

4 CARPET TO LVP
Scale: 3" = 1'-0"

PHILIP A. RUGGIERI R.A.

CLIENT:

Allied Painting

4 Larwin Road
Cherry Hill, NJ 08034

PROJECT:

**Proposed Warehouse
Facility**

2174 South Black Horse Pike
Block 3901, Lot 29
Monroe Township, Gloucester
County NJ 08094

REVISIONS:

- 7/14/2021 - Progress Set
- 11/15/2024 - Progress Set
- 12/05/2024 - Updated Bid Set
- 12/09/2024 - Finish Schedule

SHEET TITLE:

Finish Schedule

DRAWN BY: SIG

CHECKED BY: PAR

SCALE:

DATE: 12-09-2024

PROJECT NUMBER: G-24010

DRAWING NUMBER:

A8.0