



DATE: _____
DENNIS K. YODER
J PROFESSIONAL ENGINEER LIC. No. 31866

DATE: 09-04-2024
KENNETH C. RESSLER
J PROFESSIONAL ENGINEER LIC. No. 34559

PLANS WHICH DO NOT BEAR
AN EMBOSSED SEAL ARE NOT VALID.



ALL DOCUMENTS PREPARED BY REMINGTON & BERNICK ENGINEERS AND AFFILIATES ARE INSTRUMENTS OF SERVICE IN RESPECT OF THE PROJECT. THEY ARE NOT INTENDED OR REPRESENTED TO BE SUITABLE FOR REUSE BY OWNER OR OTHERS ON EXTENSIONS OF THE PROJECT OR ON ANY OTHER PROJECT. ANY REUSE WITHOUT WRITTEN VERIFICATION OR ADAPTATION BY REMINGTON & BERNICK ENGINEERS AND AFFILIATES FOR THE SPECIFIC PROJECT INTENTED WILL BE AT THE USER'S RISK WITHOUT LIABILITY OF LEGAL EXPOSURE TO REMINGTON & BERNICK ENGINEERS AND AFFILIATES; AND OWNER SHALL INDEMNIFY AND HOLD HARMLESS REMINGTON & BERNICK ENGINEERS AND AFFILIATES FROM ALL CLAIMS, DAMAGES, LOSSES AND EXPENSES ARISING OUT OF OR RESULTING THEREFROM.


















[illegible]

INTERIOR BUILDING SECTIONS

BROWNING ROAD
 WATER TREATMENT PLANT IMPROVEMENTS
 BOROUGH OF MERCHANTVILLE CAMDEN COUNTY NEW JERSEY
 MERCHANTVILLE PENNSAUKEN WATER COMMISSION

<u>DRAWN BY:</u> JG	<u>DESIGN BY:</u> RC	<u>CHECKED BY:</u> JT	<u>SCALE:</u> AS NOTED
<u>DATE:</u> 3/24		<u>SHEET No.:</u> S-4.4	
<u>JOB No.:</u> 0424M081			

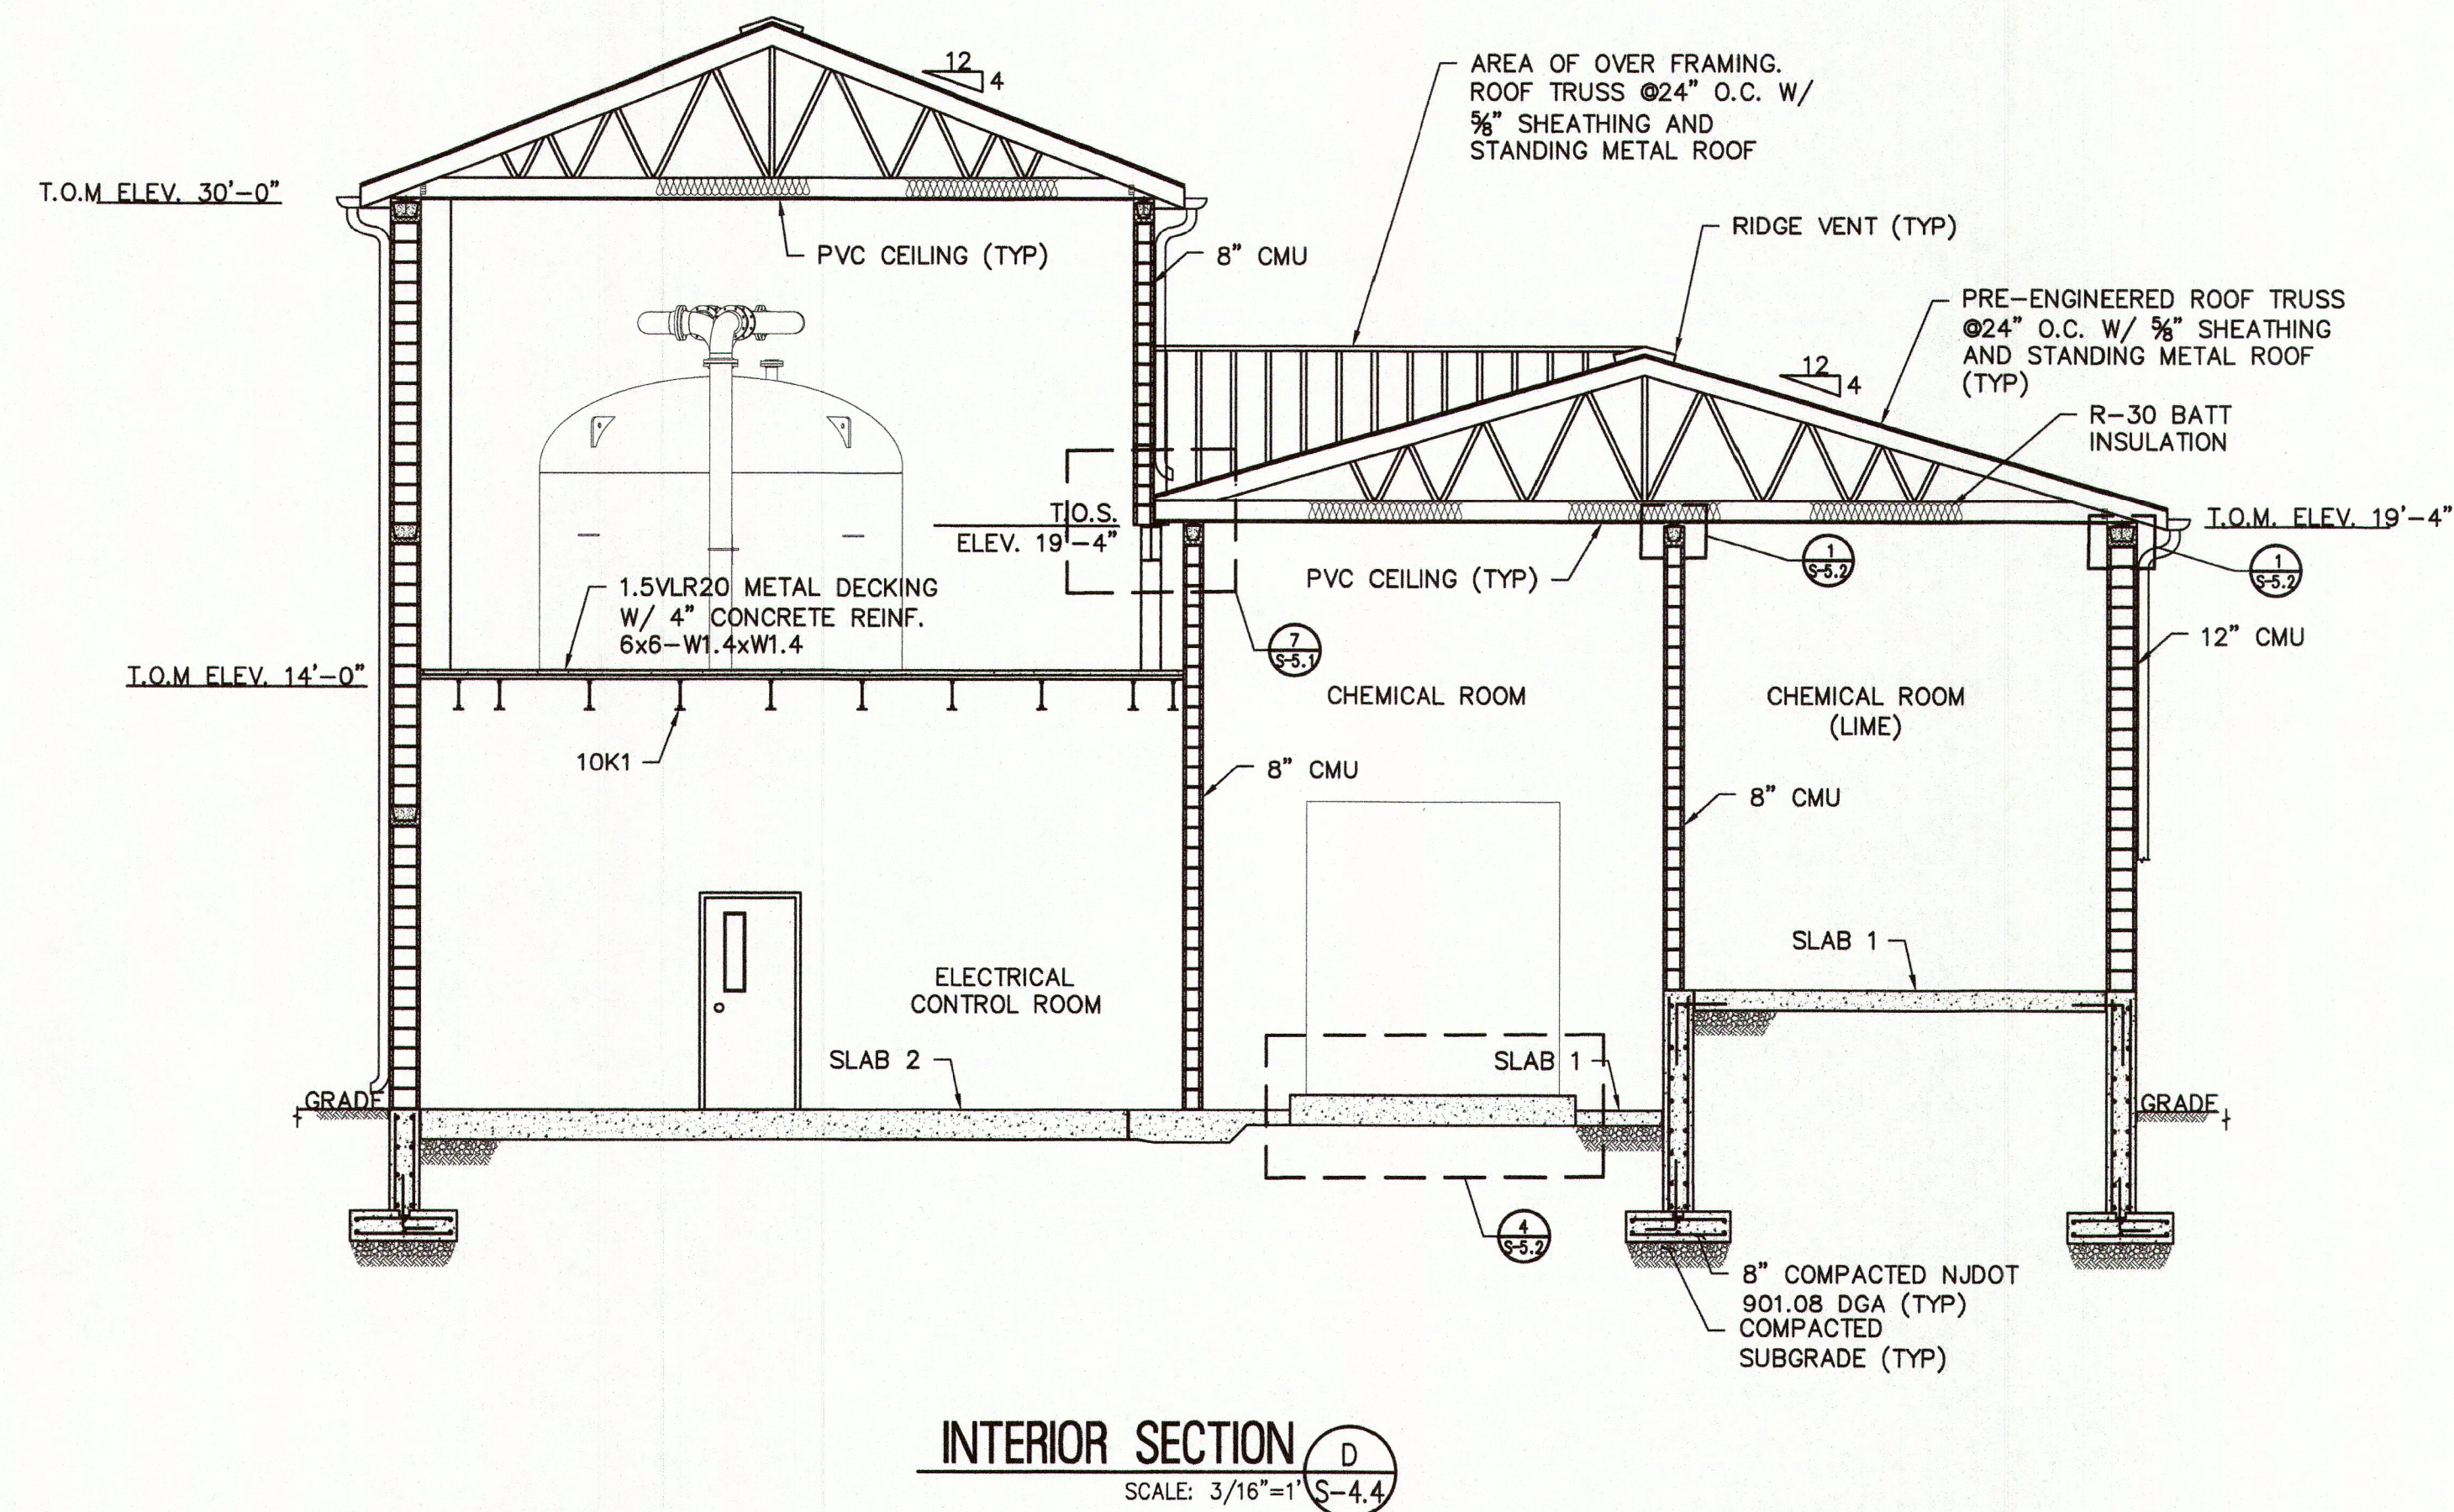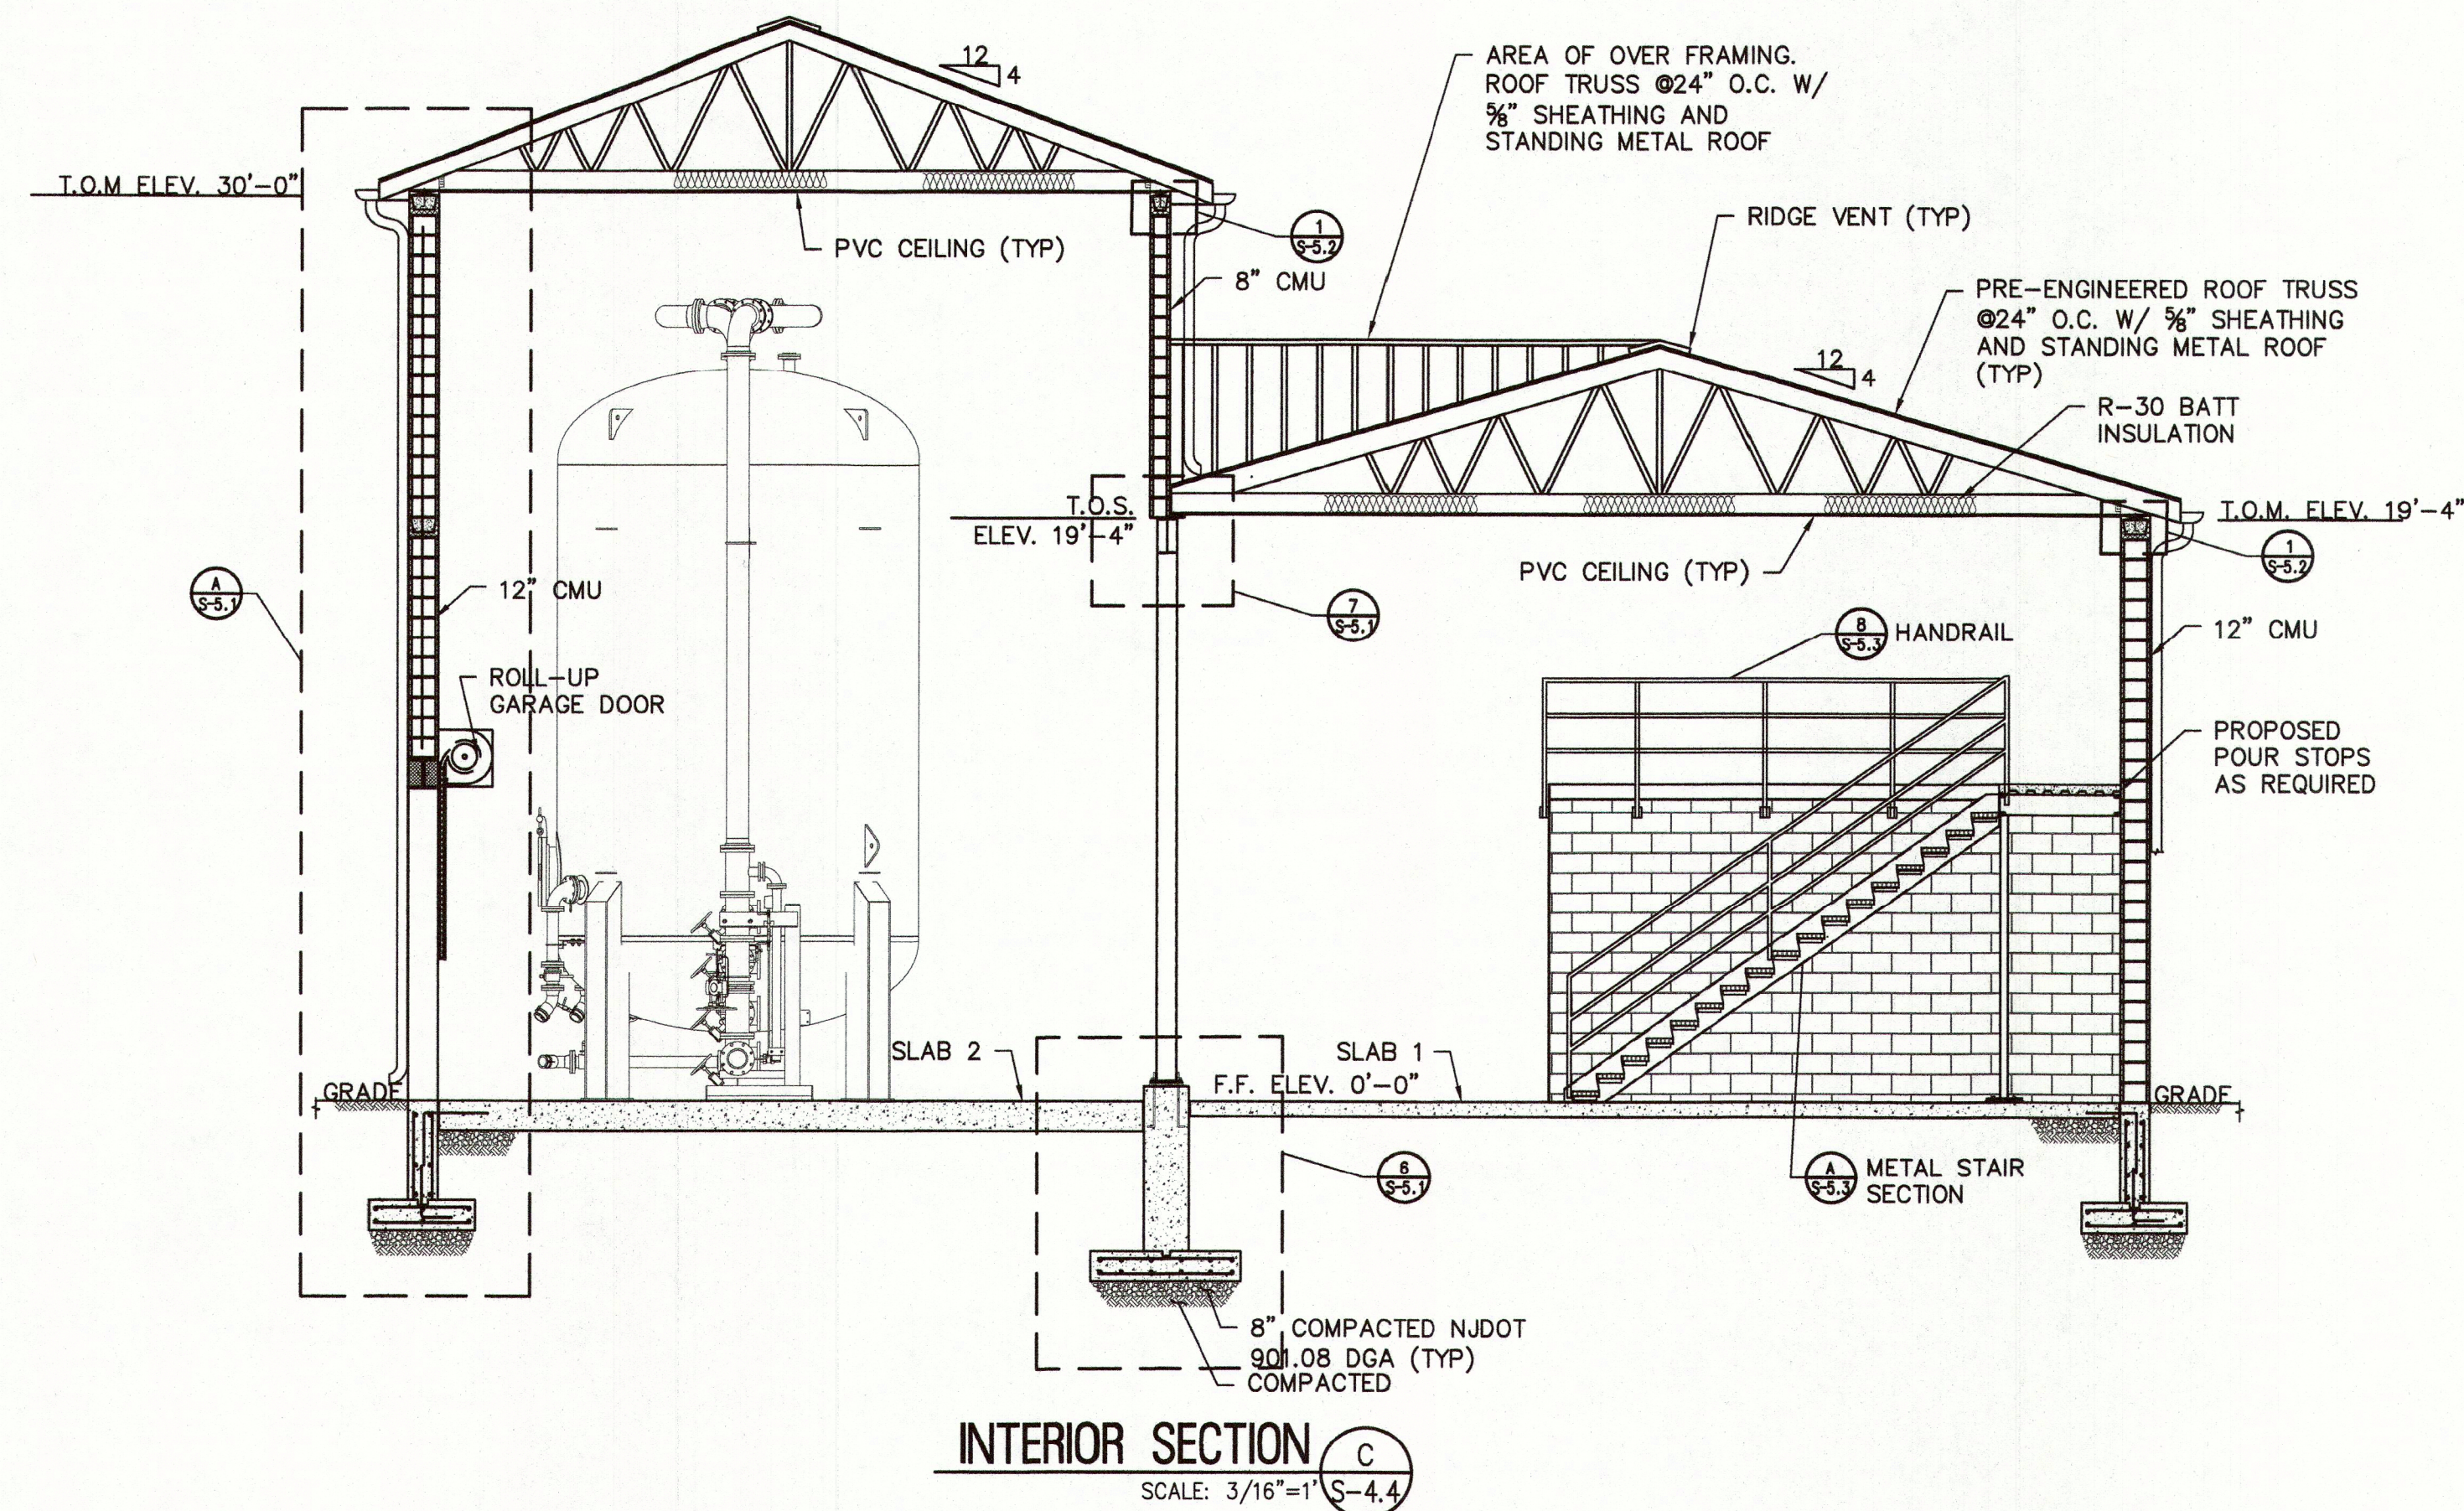

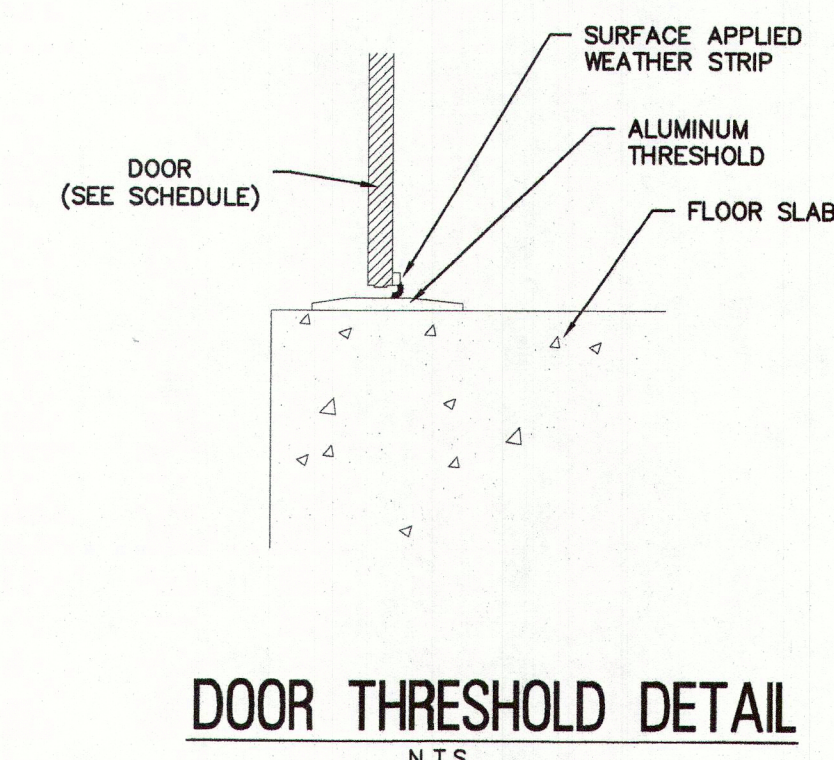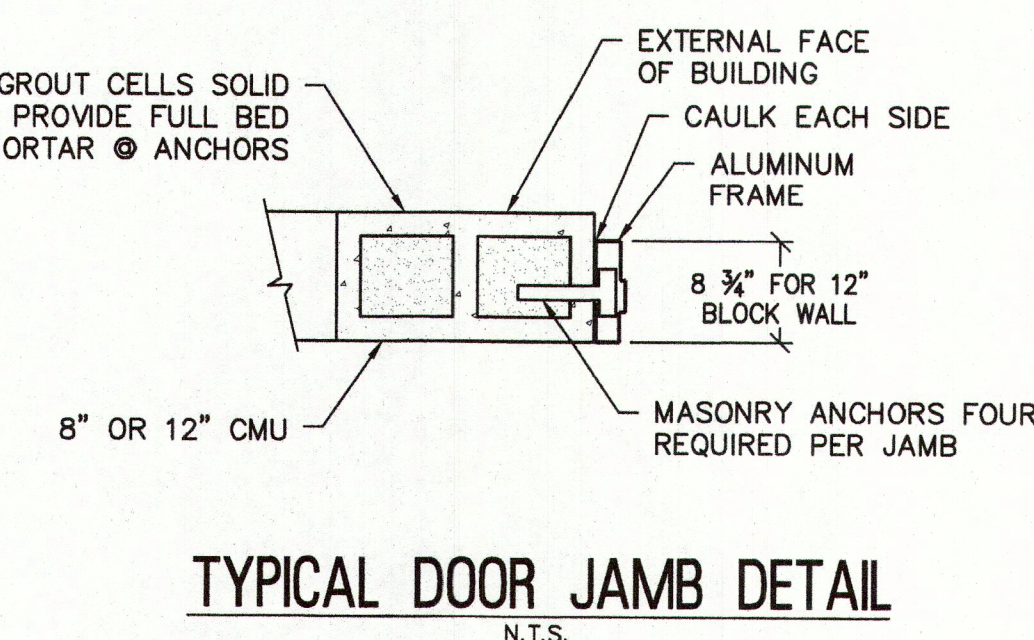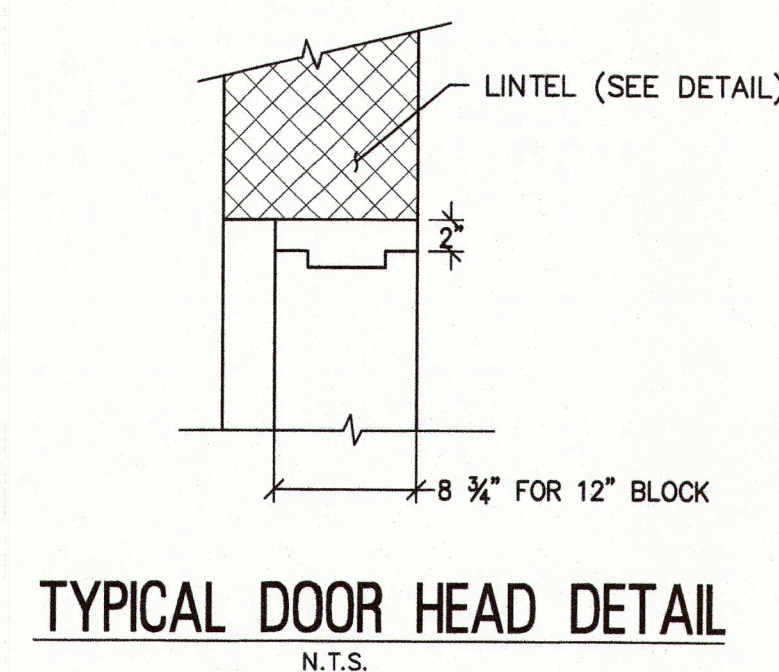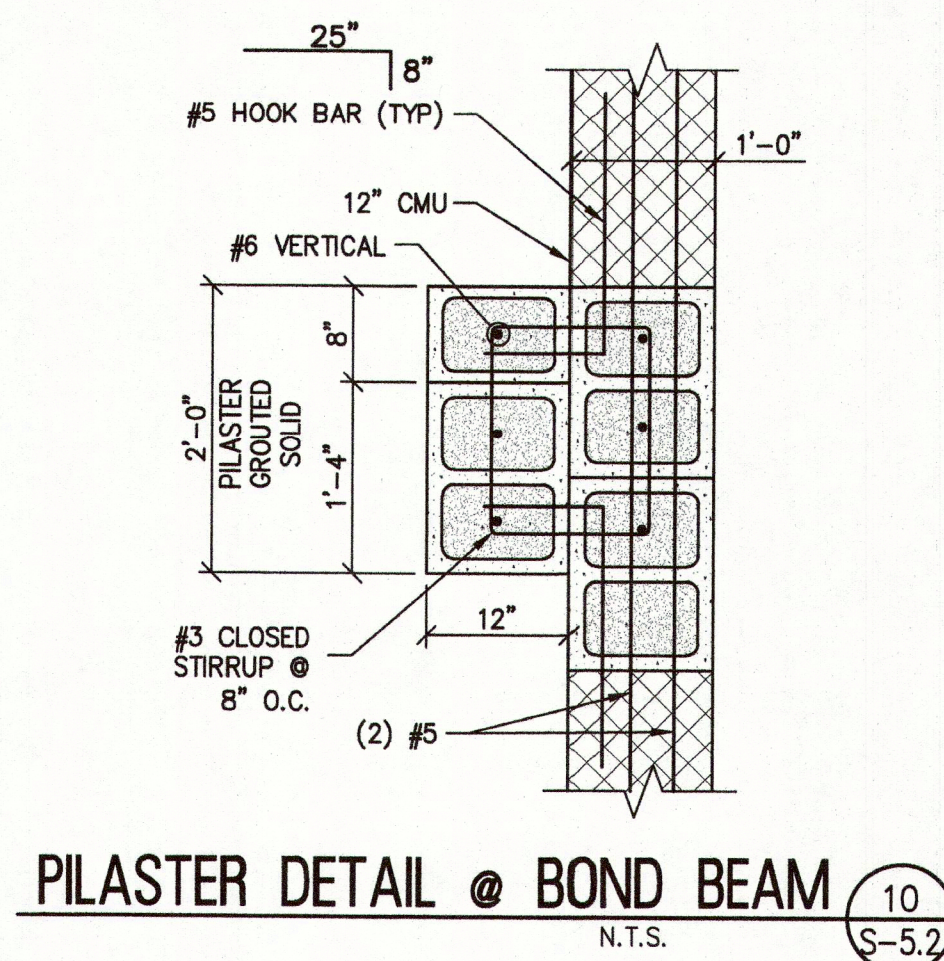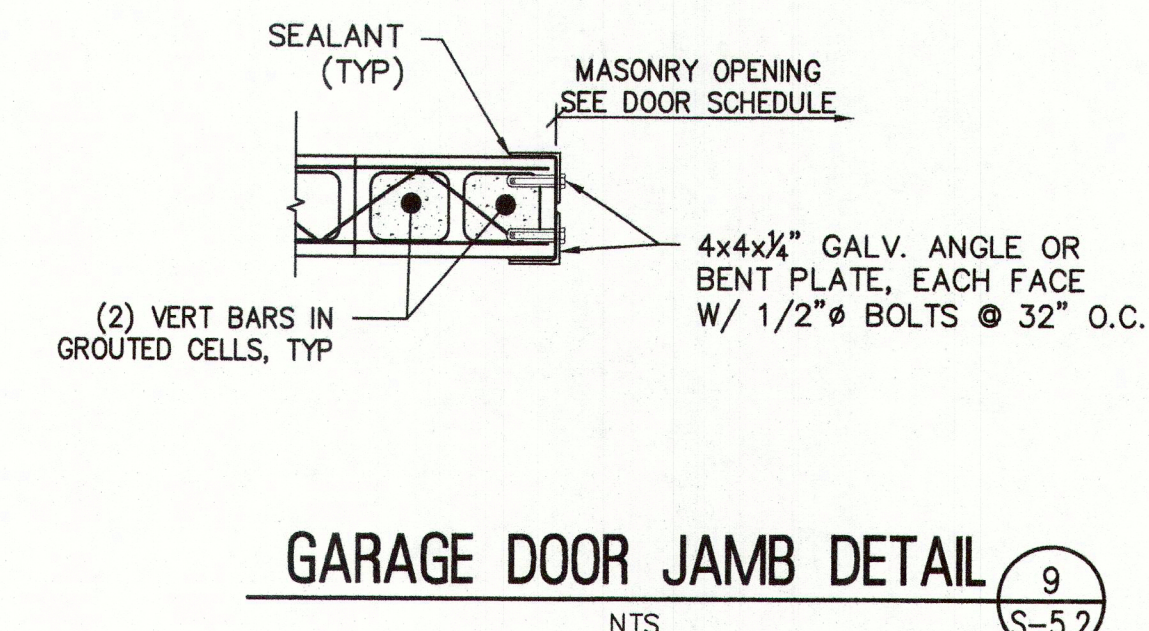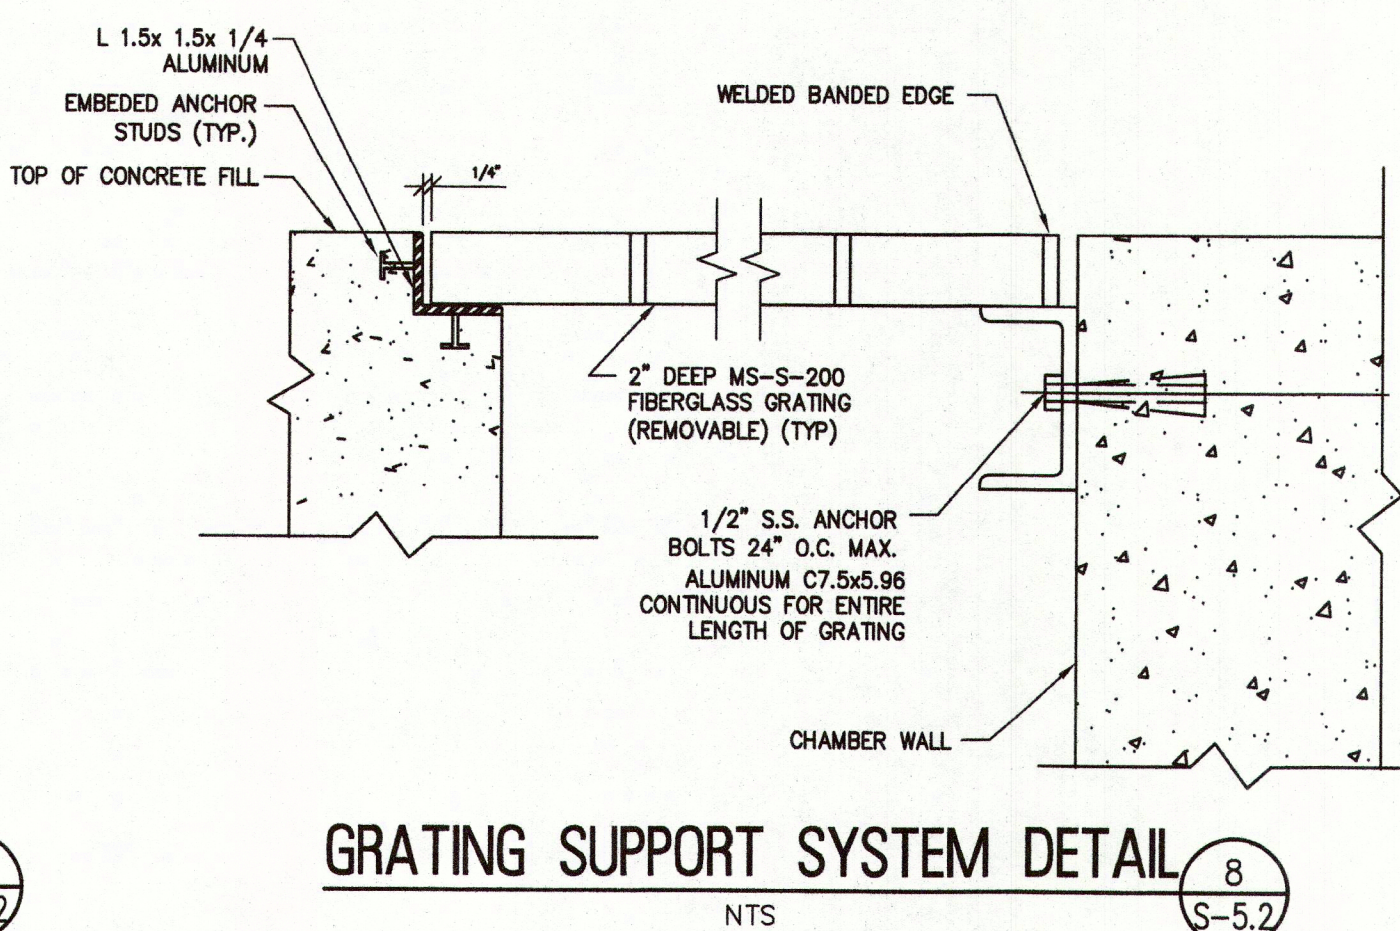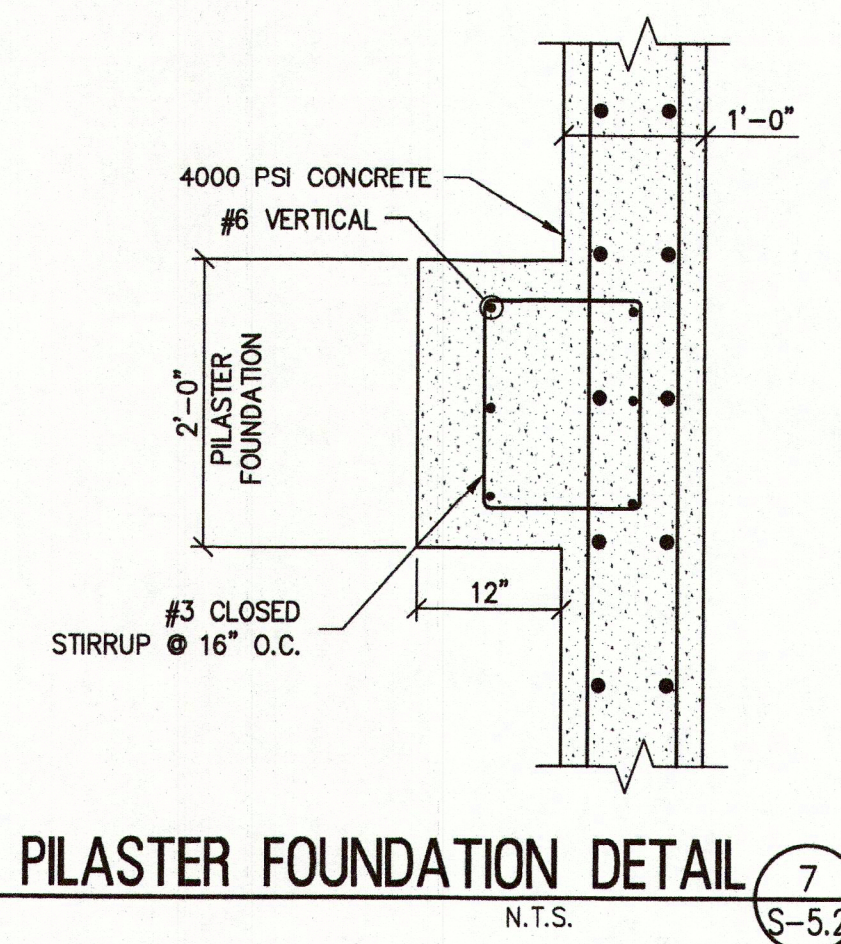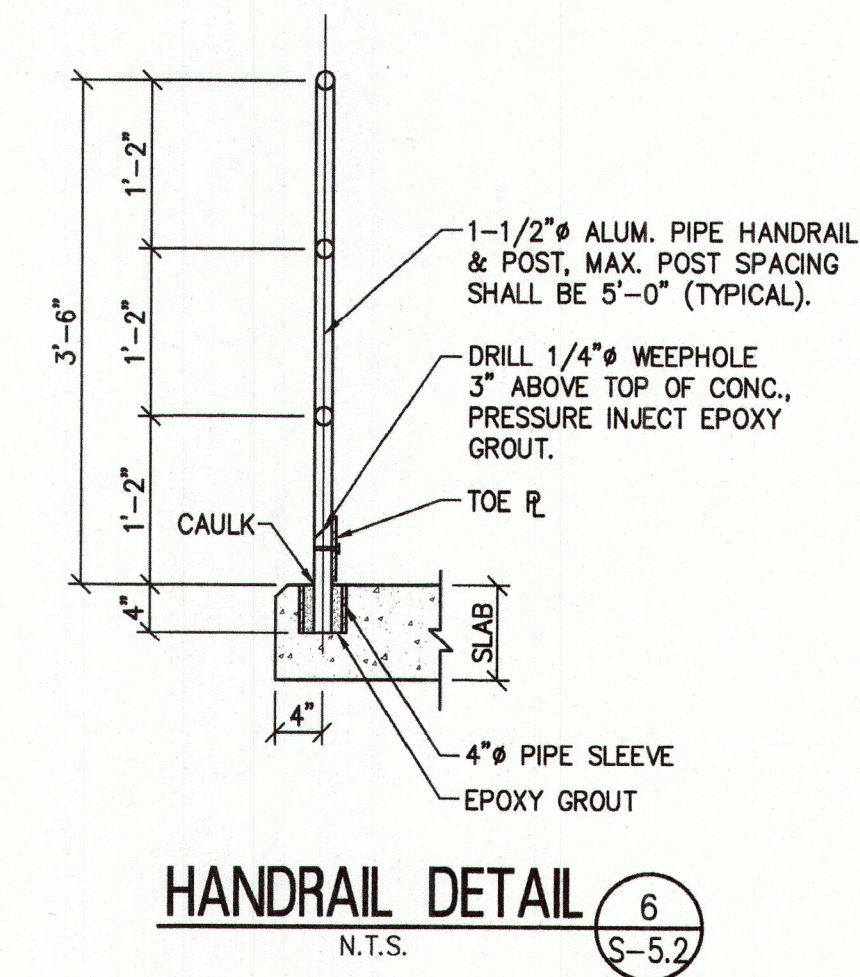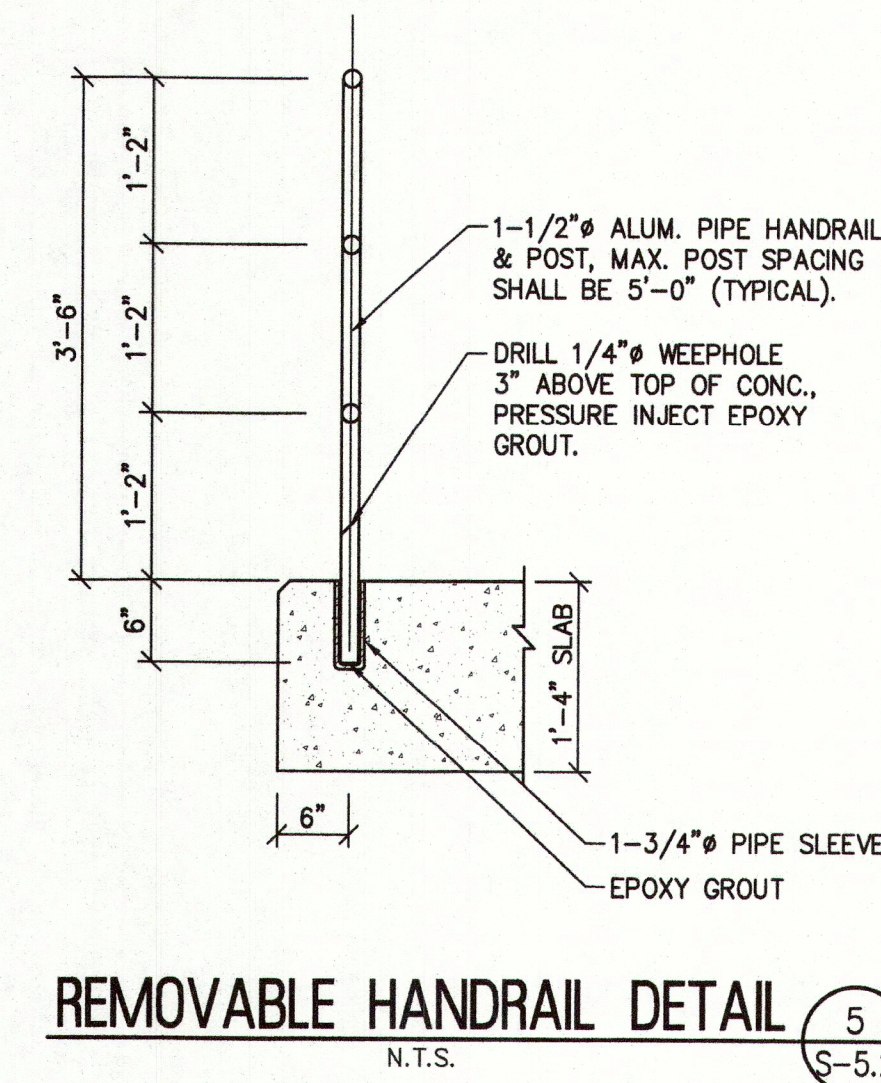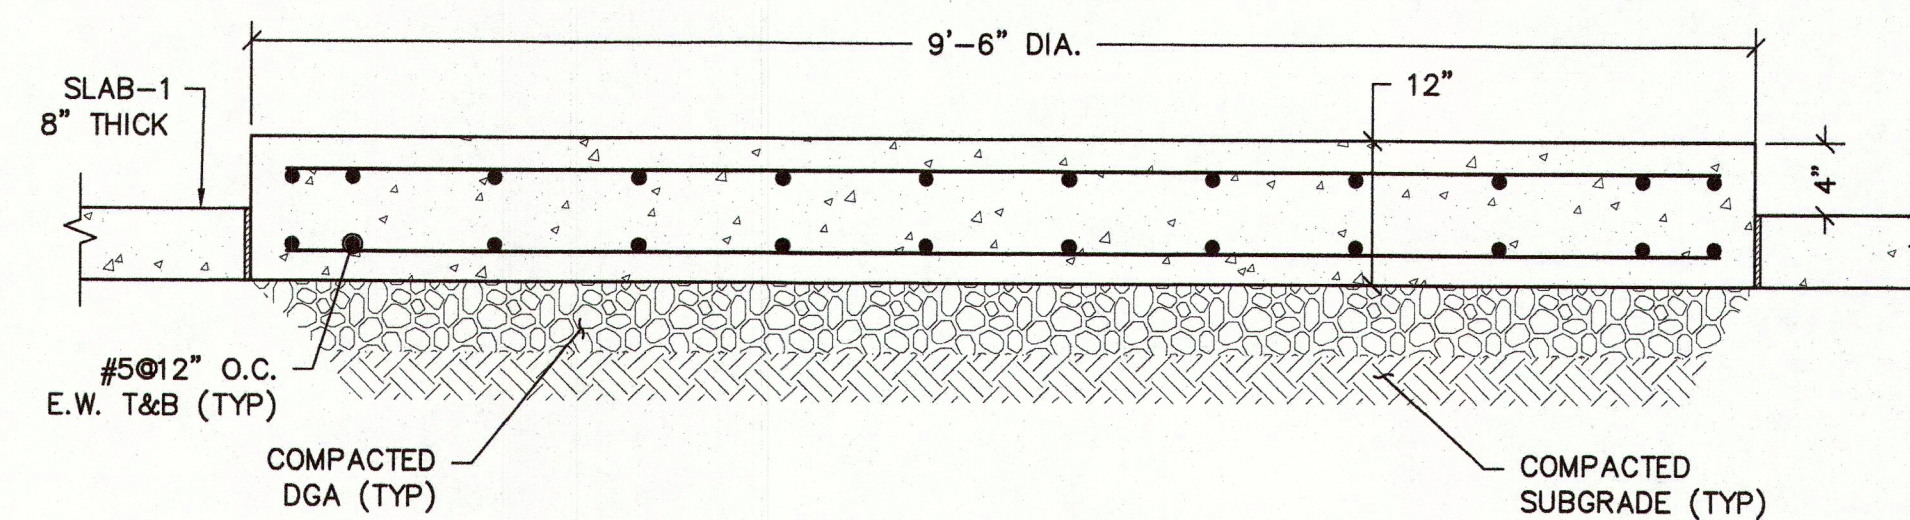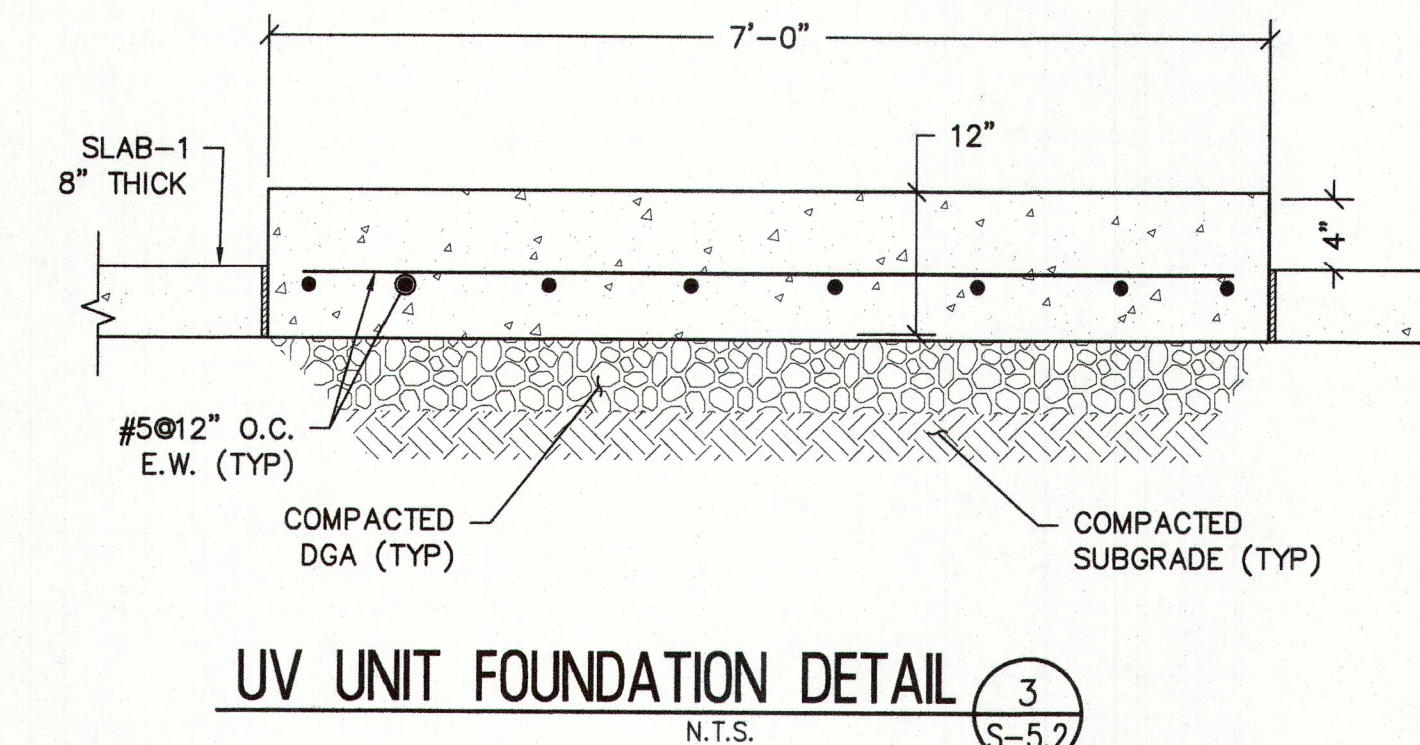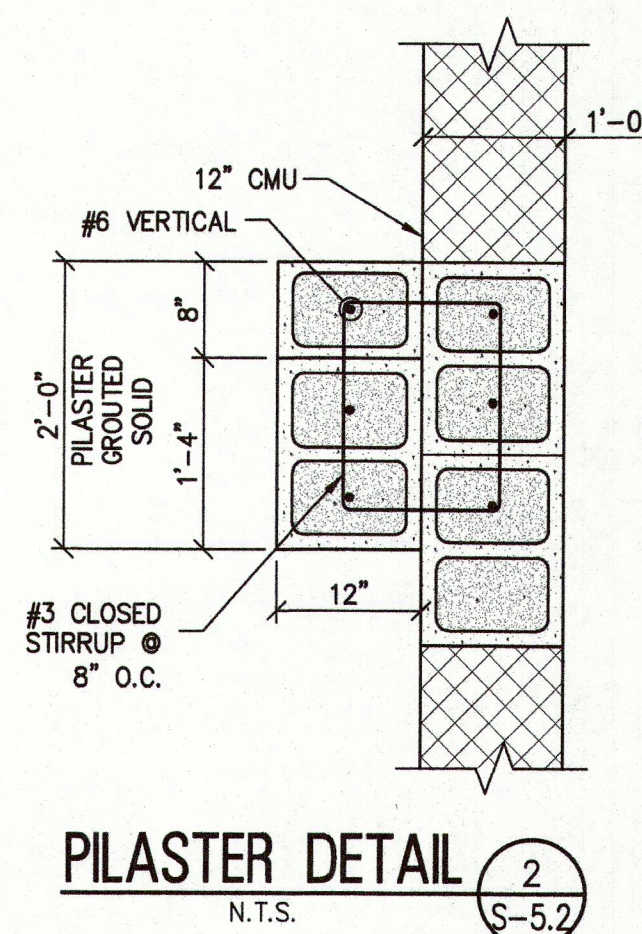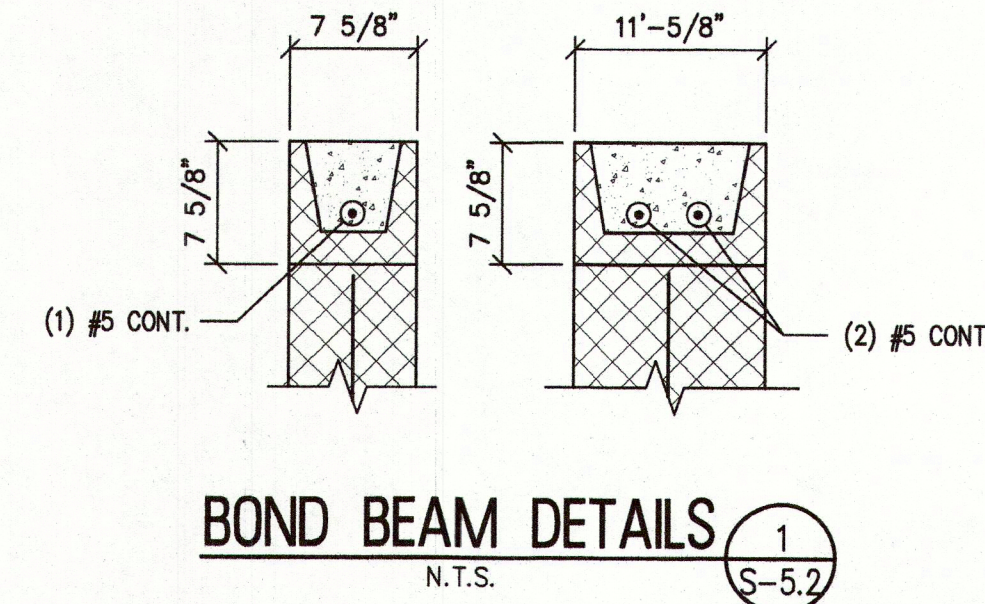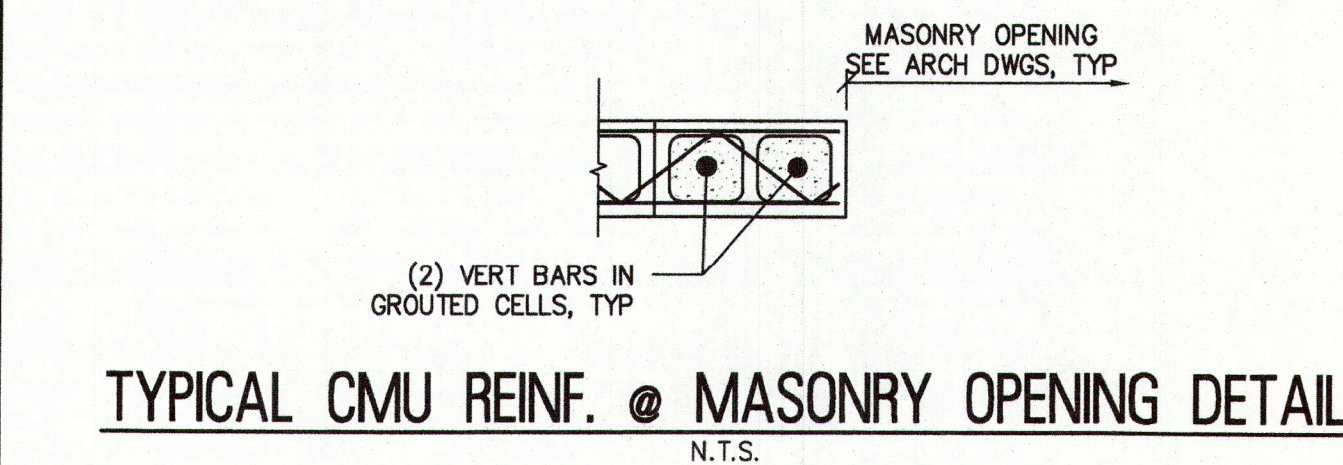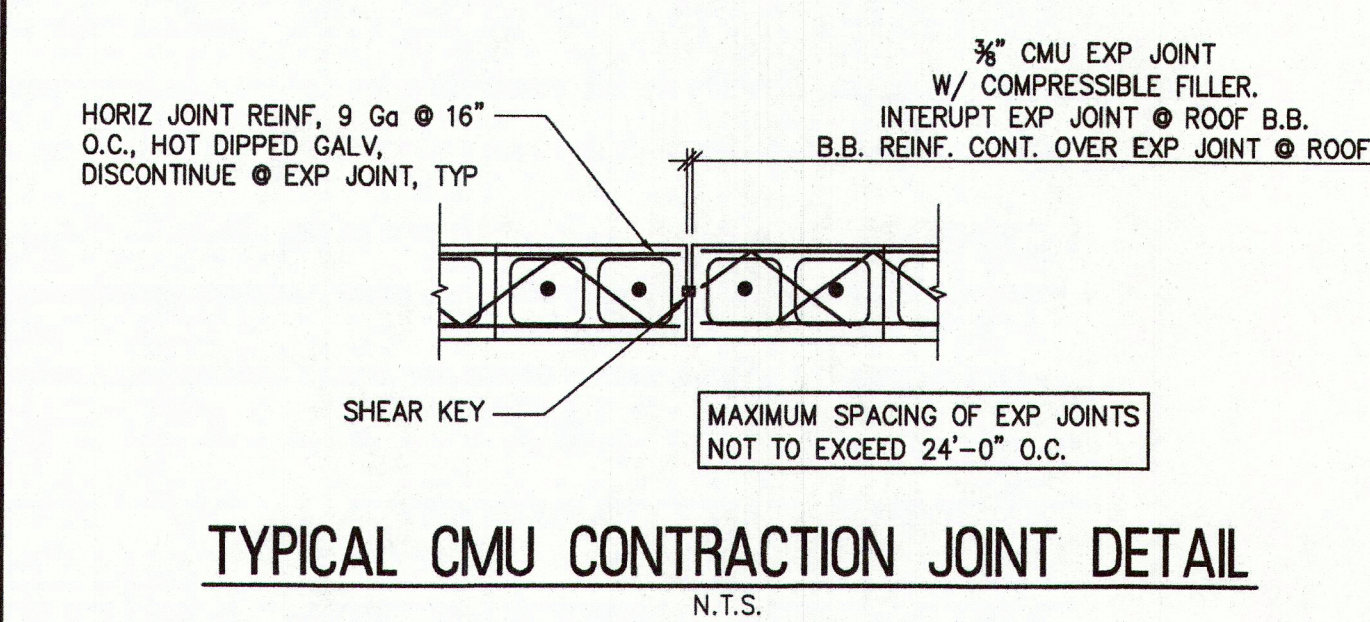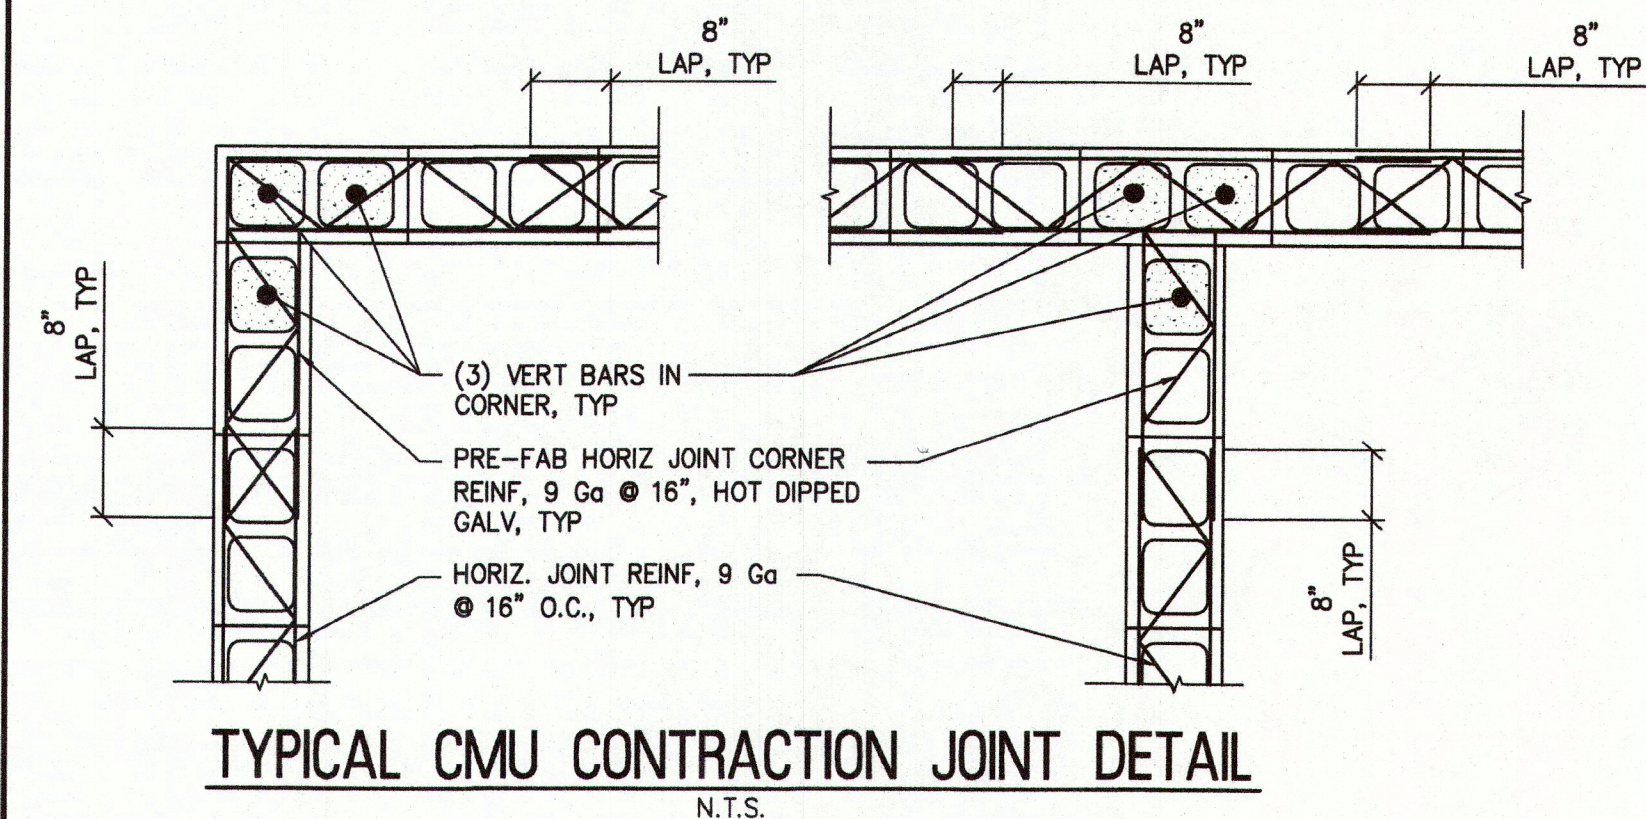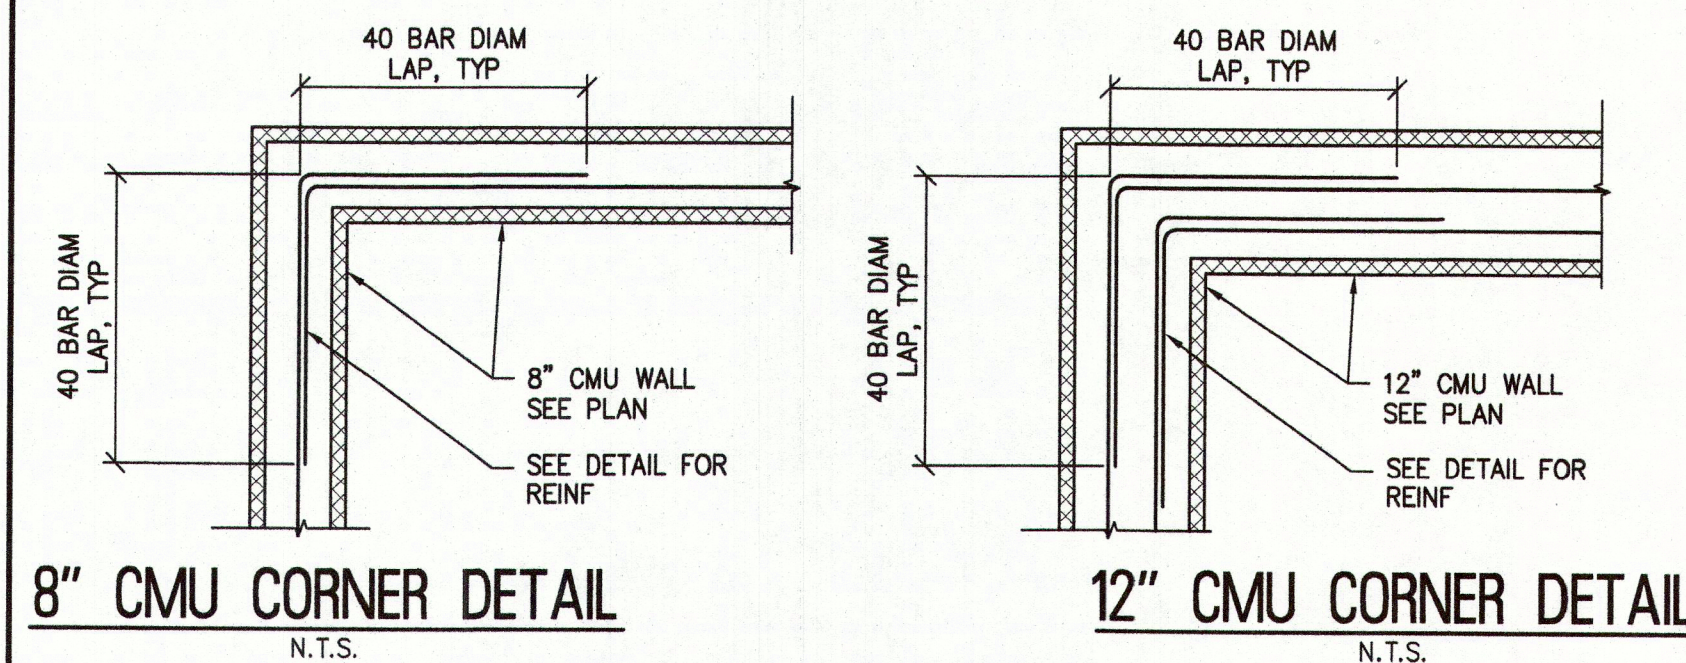

DATE: _____
DENNIS K. YODER
 NJ PROFESSIONAL ENGINEER LIC. No. 31866

Kenneth C. Ressler
DATE: 09-04-2024
KENNETH C. RESSLER
NJ PROFESSIONAL ENGINEER LIC. No. 34559

PLANS WHICH DO NOT BEAR
AN EMBOSSED SEAL ARE NOT VALID.






ALL DOCUMENTS PREPARED BY REMINGTON & VERNICK ENGINEERS AND AFFILIATES ARE INSTRUMENTS OF SERVICE IN RESPECT OF THE PROJECT. THEY ARE NOT INTENDED OR REPRESENTED TO BE SUITABLE FOR REUSE BY OWNER OR OTHERS ON EXTENSIONS OF THE PROJECT OR ON ANY OTHER PROJECT. ANY REUSE WITHOUT WRITTEN VERIFICATION OR ADAPTATION BY REMINGTON & VERNICK ENGINEERS AND AFFILIATES FOR THE SPECIFIC PURPOSE INTENDED WILL BE AT OWNERS SOLE RISK AND WITHOUT LIABILITY OR LEGAL EXPOSURE TO REMINGTON & VERNICK ENGINEERS AND AFFILIATES. OWNER CAN OBTAIN SHALL INDEMNIFY AND HOLD HARMLESS REMINGTON & VERNICK ENGINEERS AND AFFILIATES FROM ALL CLAIMS, DAMAGES, LOSSES AND EXPENSES ARISING OUT OF OR RESULTING THEREFROM.

[illegible]

SECTIONS AND DETAILS

MERCHANTVILLE PENNSAUKEN WATER COMMISSION
BROWNING ROAD
WATER TREATMENT PLANT IMPROVEMENTS
BOROUGH OF MERCHANTVILLE CAMDEN COUNTY NEW JERSEY

<u>DRAWN BY:</u> JG	<u>DESIGN BY:</u> RC	<u>CHECKED BY:</u> JT	<u>SCALE:</u> AS NOTED
<u>DATE:</u> 3/24		<u>SHEET No.:</u> S-5.2	
<u>JOB No.:</u> 0424M081			

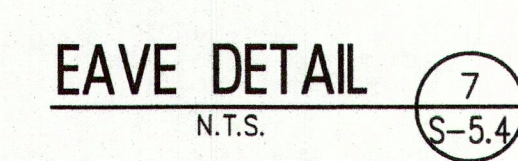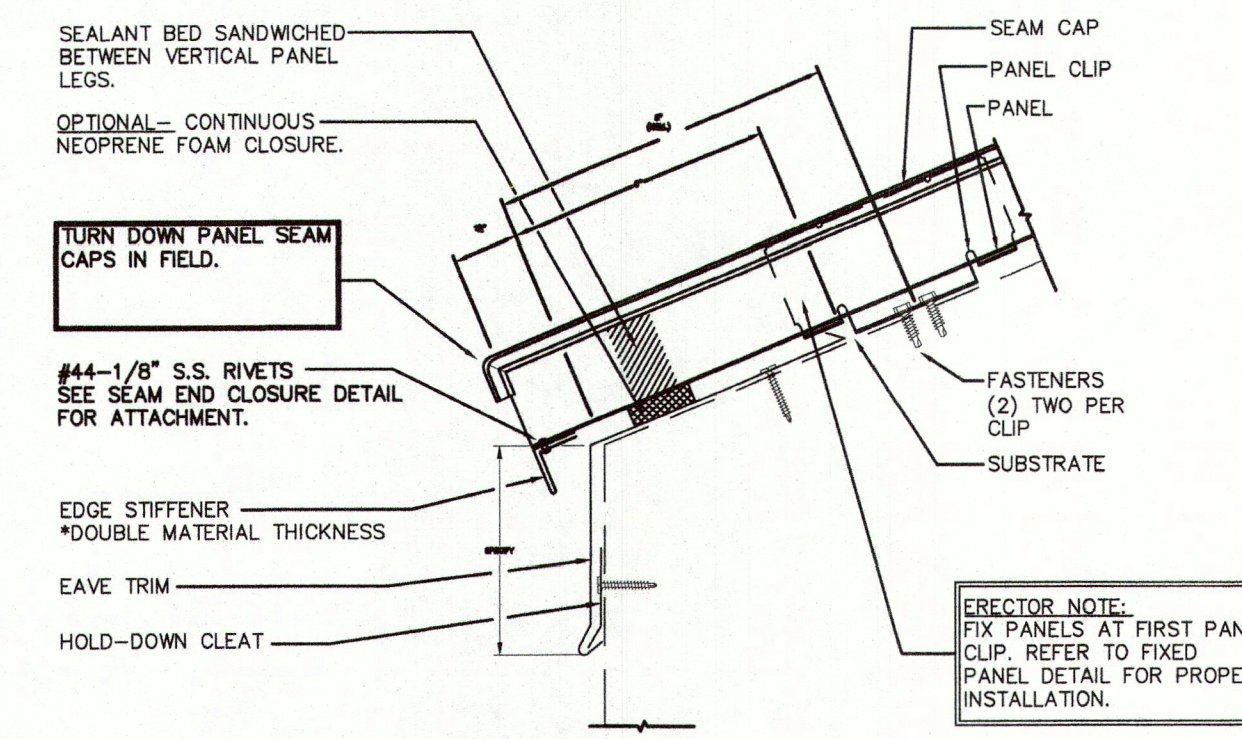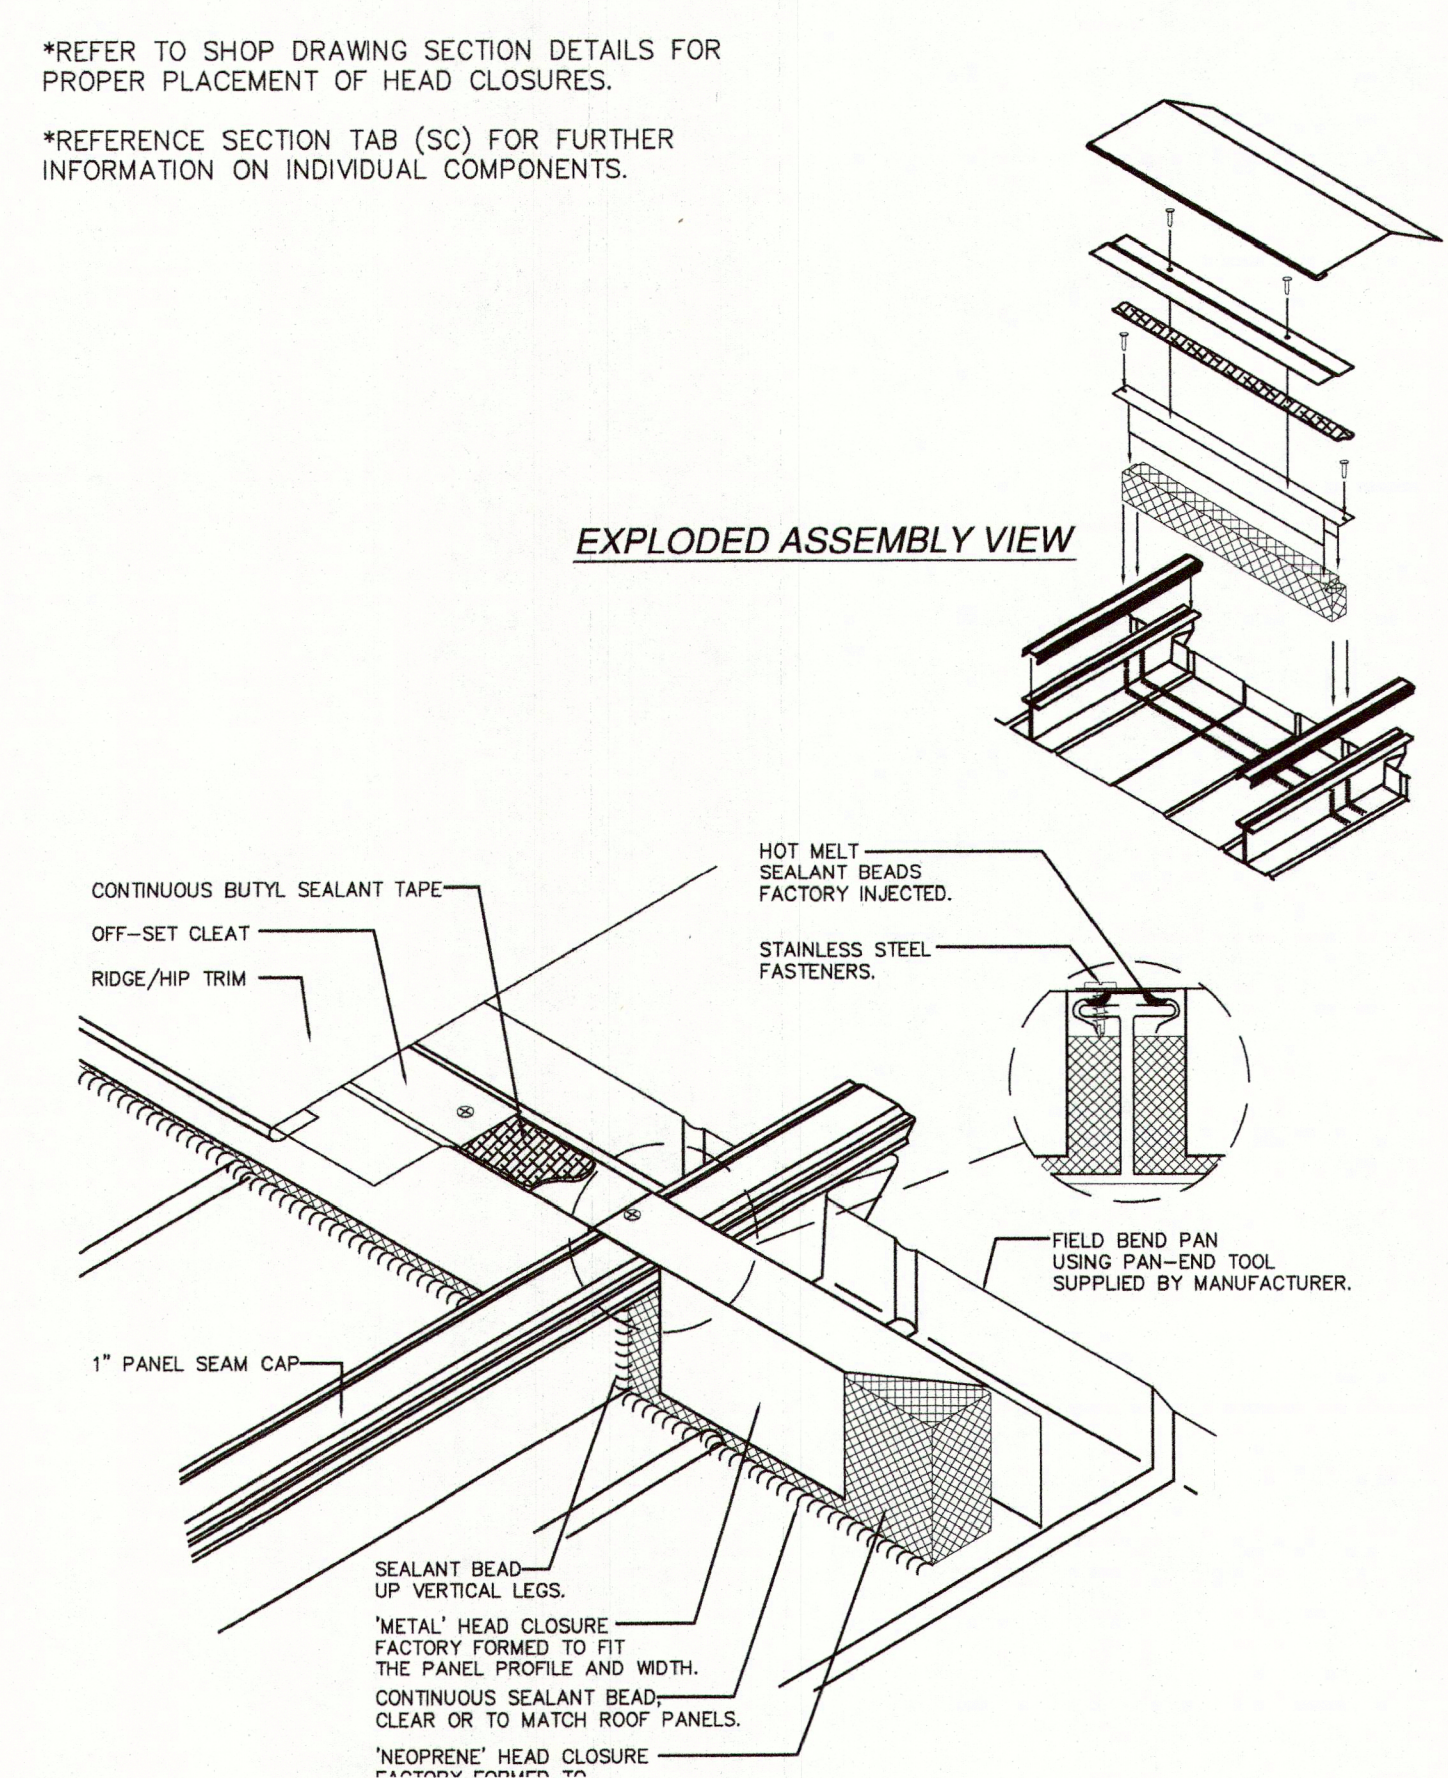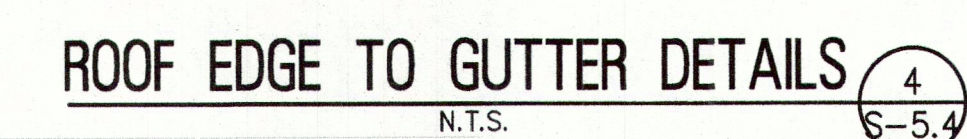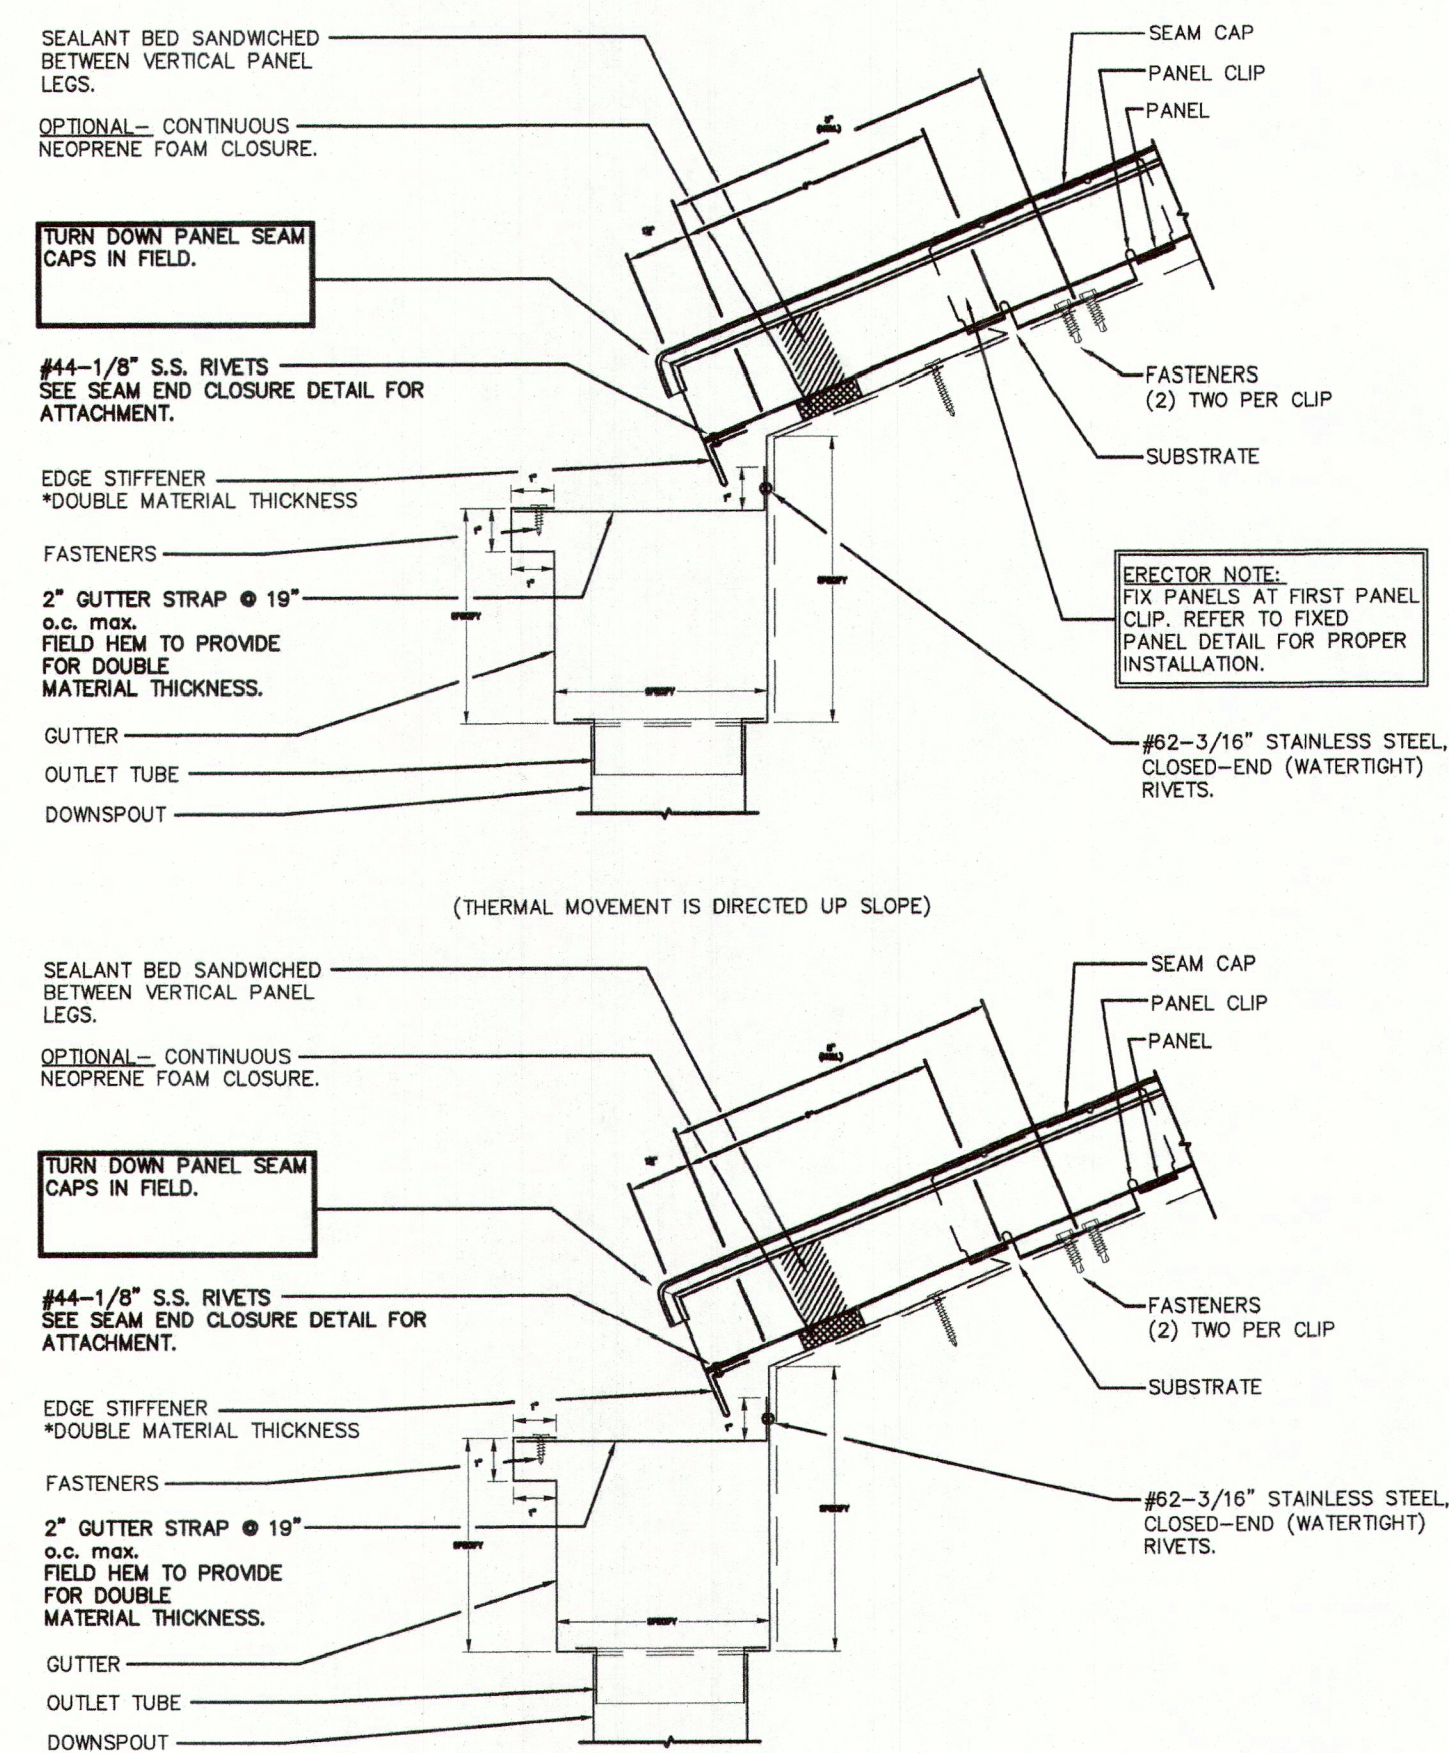

<h1 style="margin: 0;">RVE</h1> <p style="margin: 0;">1901</p> <h2 style="margin: 0;">REMINGTON & VERNICK ENGINEERS</h2> <p style="margin: 0;">2059 SPRINGDALE ROAD CHERRY HILL, NJ 08003 (856) 795-9595, FAX (856) 795-1882 WEB ADDRESS : RVE.COM <small>Certification of Authorization: 24 GA 28003300</small> <i>Excellence • Innovation • Service</i></p>			
DATE: _____			
DENNIS K. YODER NJ PROFESSIONAL ENGINEER LIC. No. 31866			
<p style="margin: 0;">DATE: <u>09-04-2024</u></p> KENNETH C. RESSLER NJ PROFESSIONAL ENGINEER LIC. No. 34559			
PLANS WHICH DO NOT BEAR AN EMBOSSED SEAL ARE NOT VALID.			
<small>ALL DOCUMENTS PREPARED BY REMINGTON & VERNICK ENGINEERS AND AFFILIATES ARE INSTRUMENTS OF SERVICE IN RESPECT OF THE PROJECT. THEY ARE NOT INTENDED OR REPRESENTED TO BE SUITABLE FOR REUSE BY OWNER OR OTHERS ON EXTENSIONS OF THE PROJECT OR ON ANY OTHER PROJECT. ANY REUSE WITHOUT WRITTEN VERIFICATION OR ADAPTATION BY REMINGTON & VERNICK ENGINEERS AND AFFILIATES FOR THE SPECIFIC PURPOSE INTENDED WILL BE AT OWNERS SOLE RISK AND WITHOUT LIABILITY OR LEGAL EXPOSURE TO REMINGTON & VERNICK ENGINEERS AND AFFILIATES; AND OWNER SHALL INDEMNIFY AND HOLD HARMLESS REMINGTON & VERNICK ENGINEERS AND AFFILIATES FROM ALL CLAIMS, DAMAGES, LOSSES AND EXPENSES ARISING OUT OF OR RESULTING THEREFROM.</small>			
		DATE	BY
		REVISION	No.
<h2 style="margin: 0;">ROOFING DETAILS</h2>		<p style="margin: 0;">MERCHANTVILLE PENNSAUKEN WATER COMMISSION</p> <p style="margin: 0;">BROWNING ROAD</p> <p style="margin: 0;">WATER TREATMENT PLANT IMPROVEMENTS</p> <p style="margin: 0;">BOROUGH OF MERCHANTVILLE CAMDEN COUNTY NEW JERSEY</p>	
<small>DRAWN BY:</small> JG	<small>DESIGNED BY:</small> RC	<small>CHECKED BY:</small> JT	<small>SCALE:</small> AS NOTED
<small>DATE:</small> 3/24		<small>SHEET No.</small> S-5.4	
<small>JOB No.</small> 0424MM01			